


MATCH LINE WITH E3

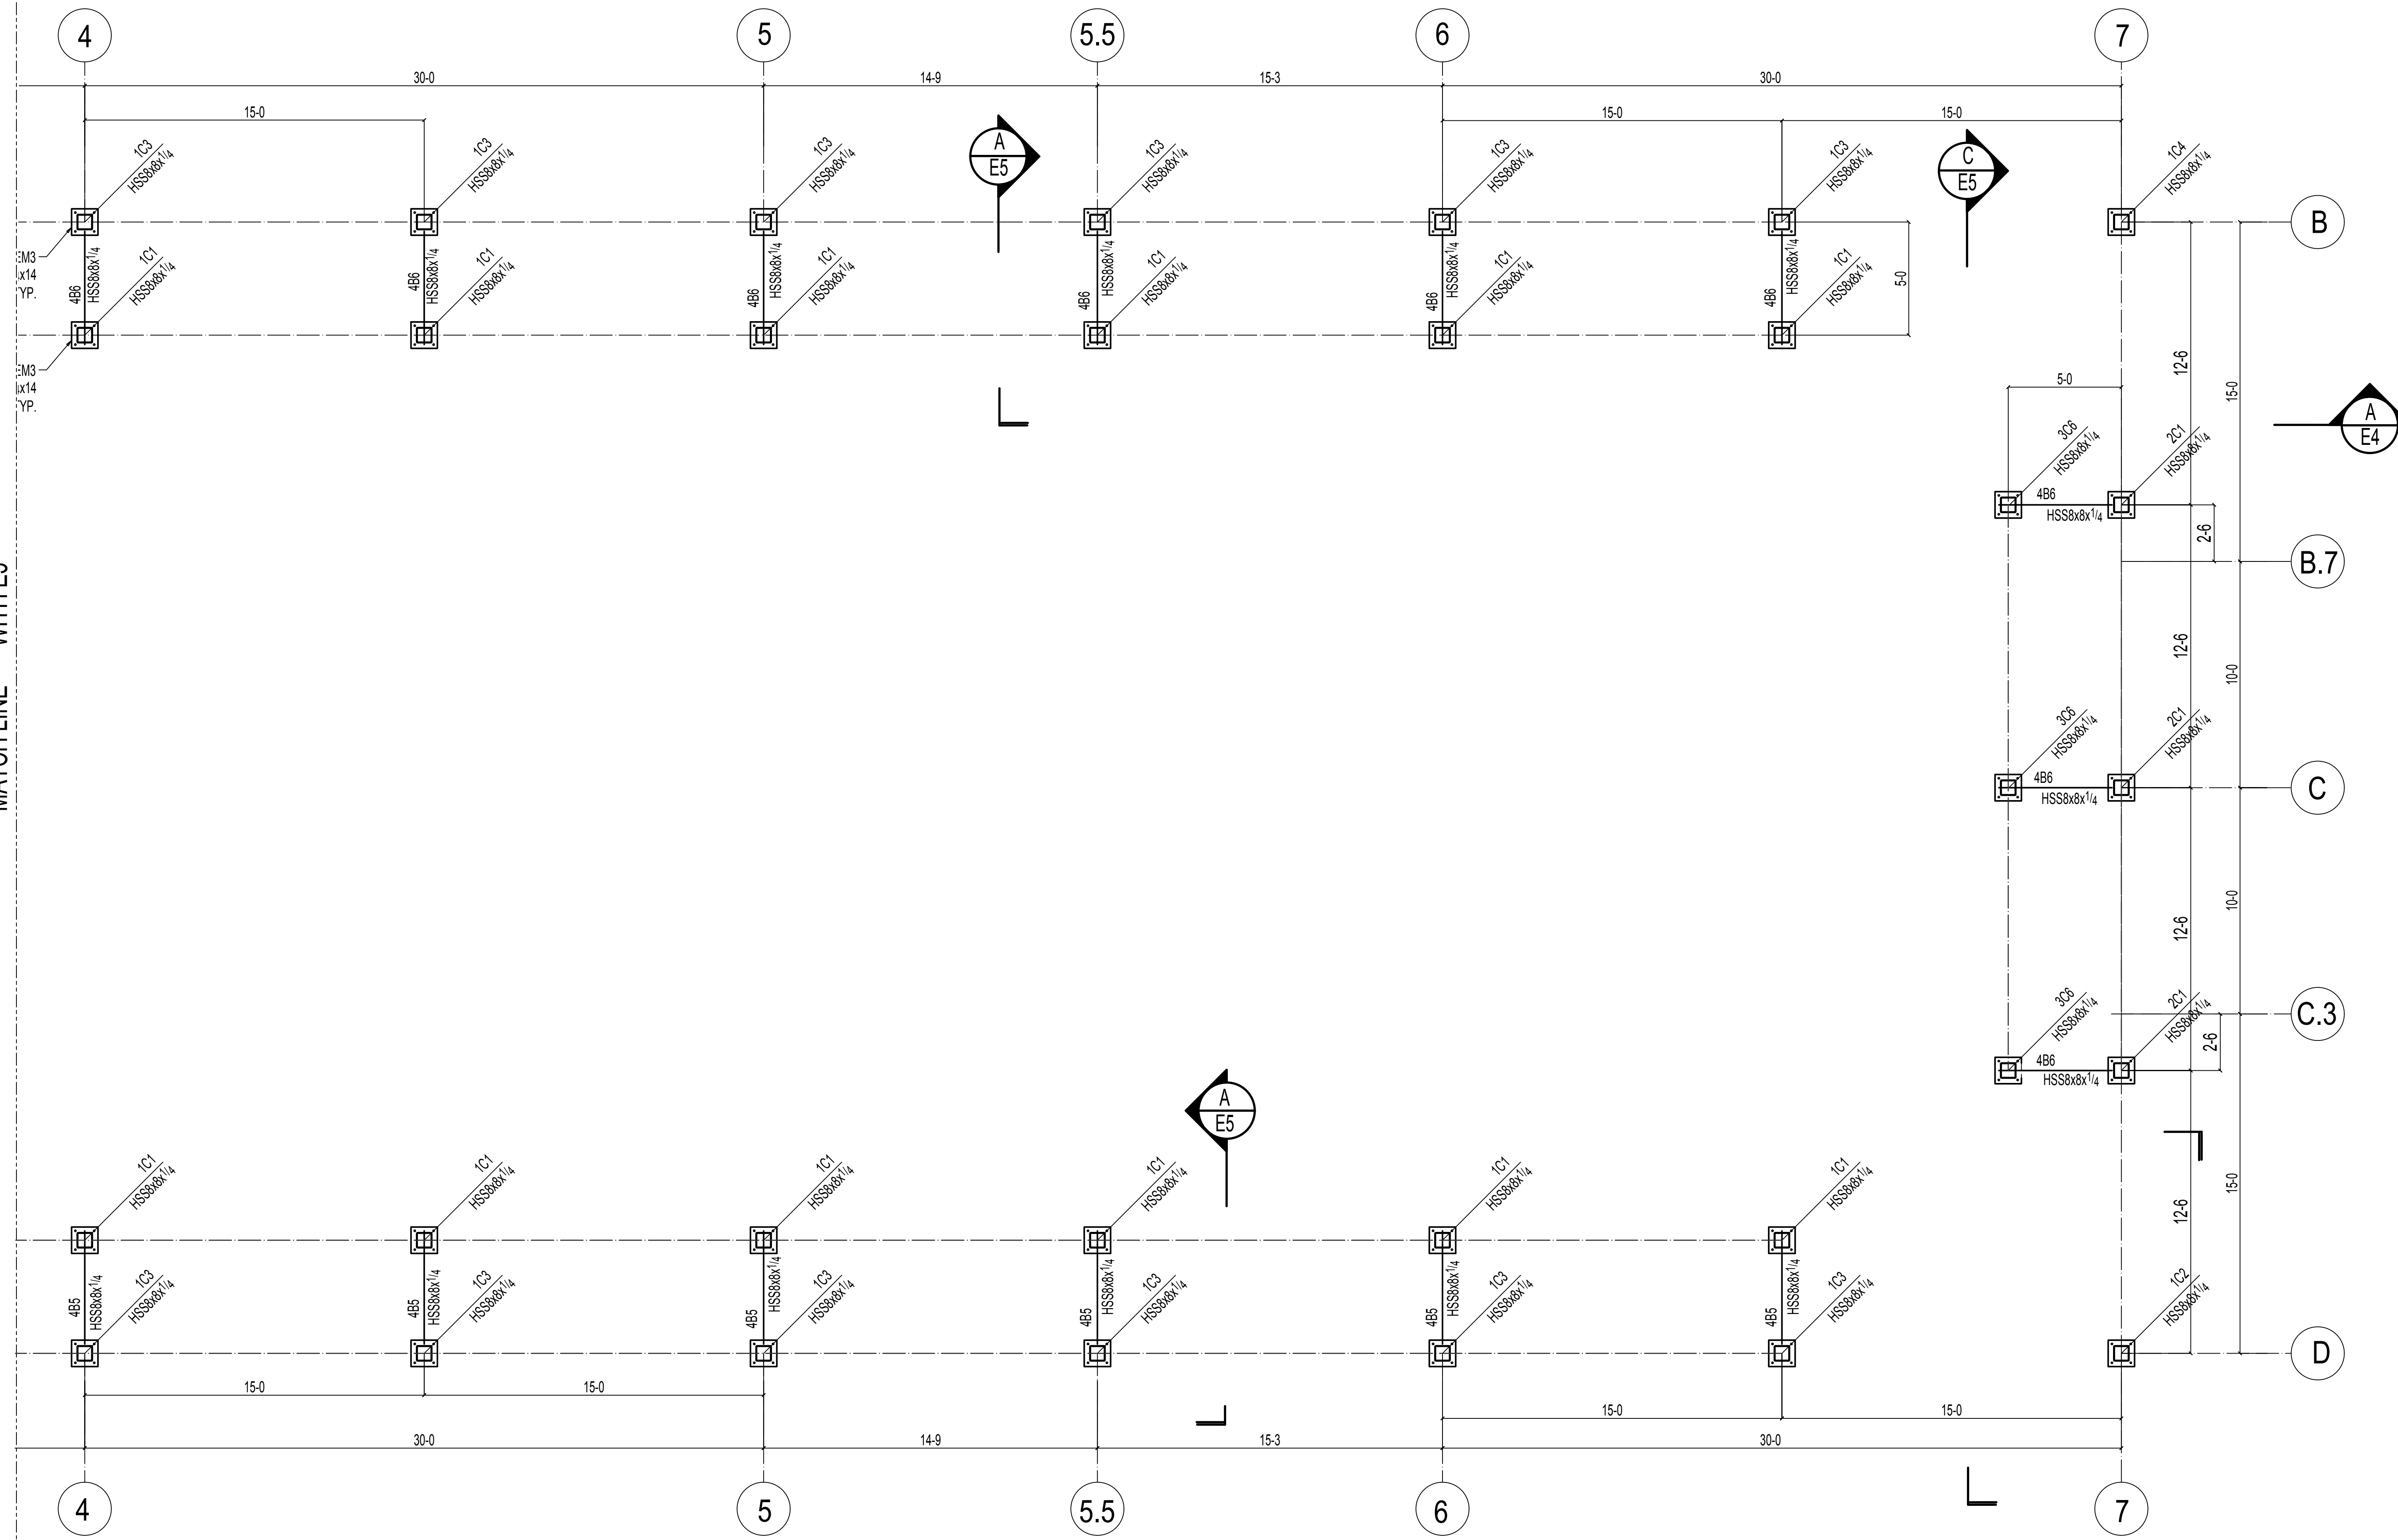

PARTIAL FRAMING PLAN FOR MECHANICAL SCREEN POST
(REF DWG NO: S2.103,S2.104)

