



DETAIL-1
ME101
REF: 1/A2.01

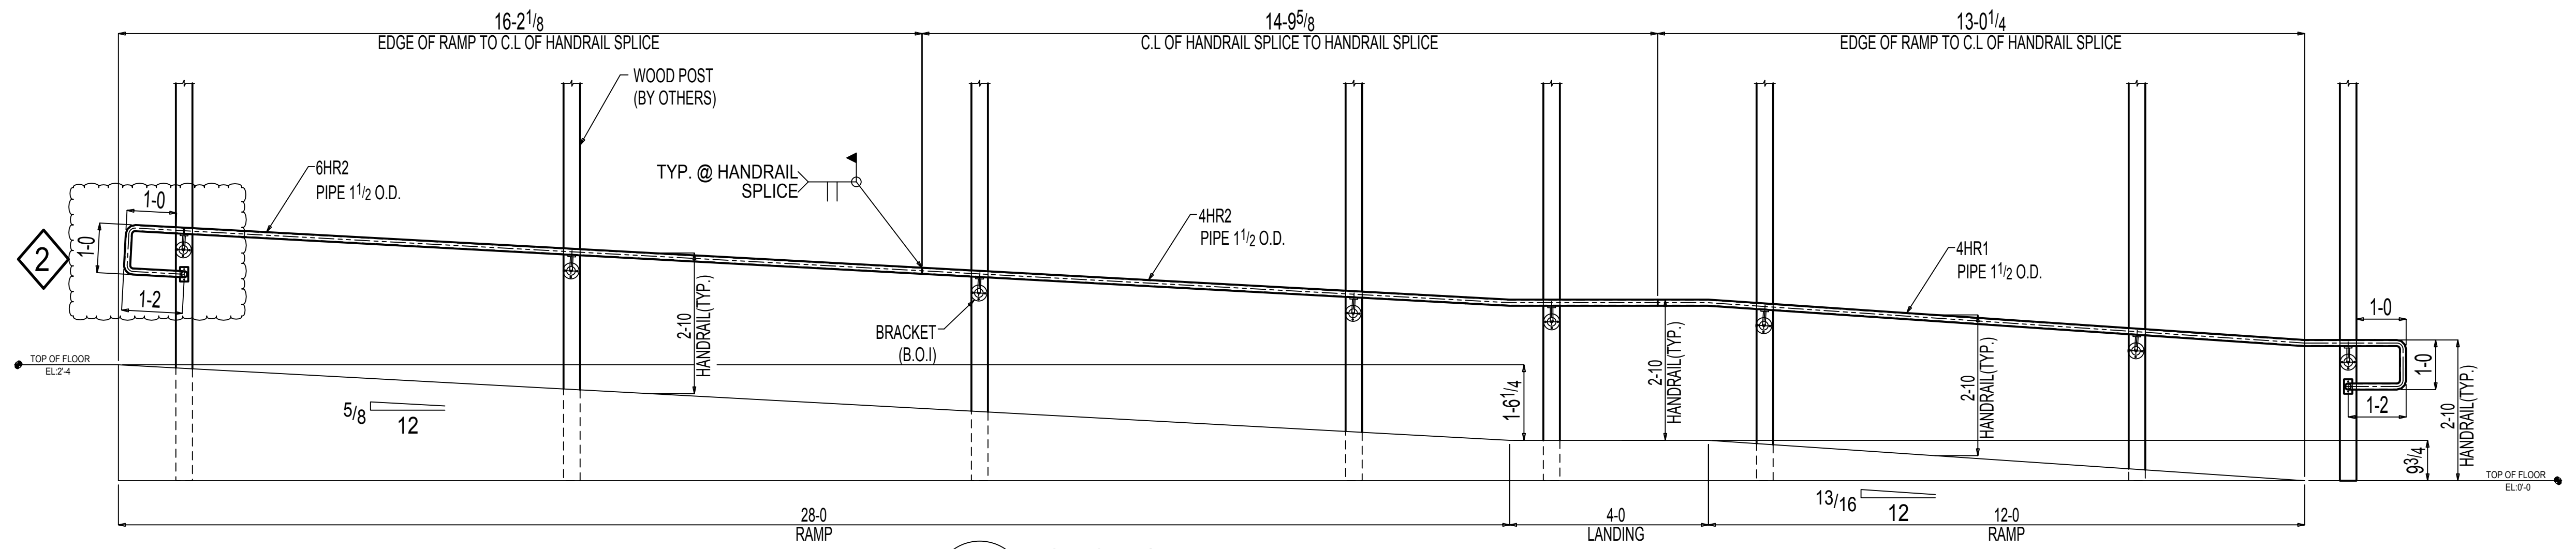

A SECTION VIEW
ME101

- G.C TO CO-ORDINATE FOLLOWING ITEMS**
- 1 PLEASE CONFIRM THE RAMP LENGTH MARKED
 - 2 PLEASE CONFIRM CONNECTION ARRANGEMENT AT THE END OF RAMP
 - 3 PLEASE CONFIRM CLOUDED DIMENSIONS
 - 4 PLEASE CONFIRM MARKED SLOPE

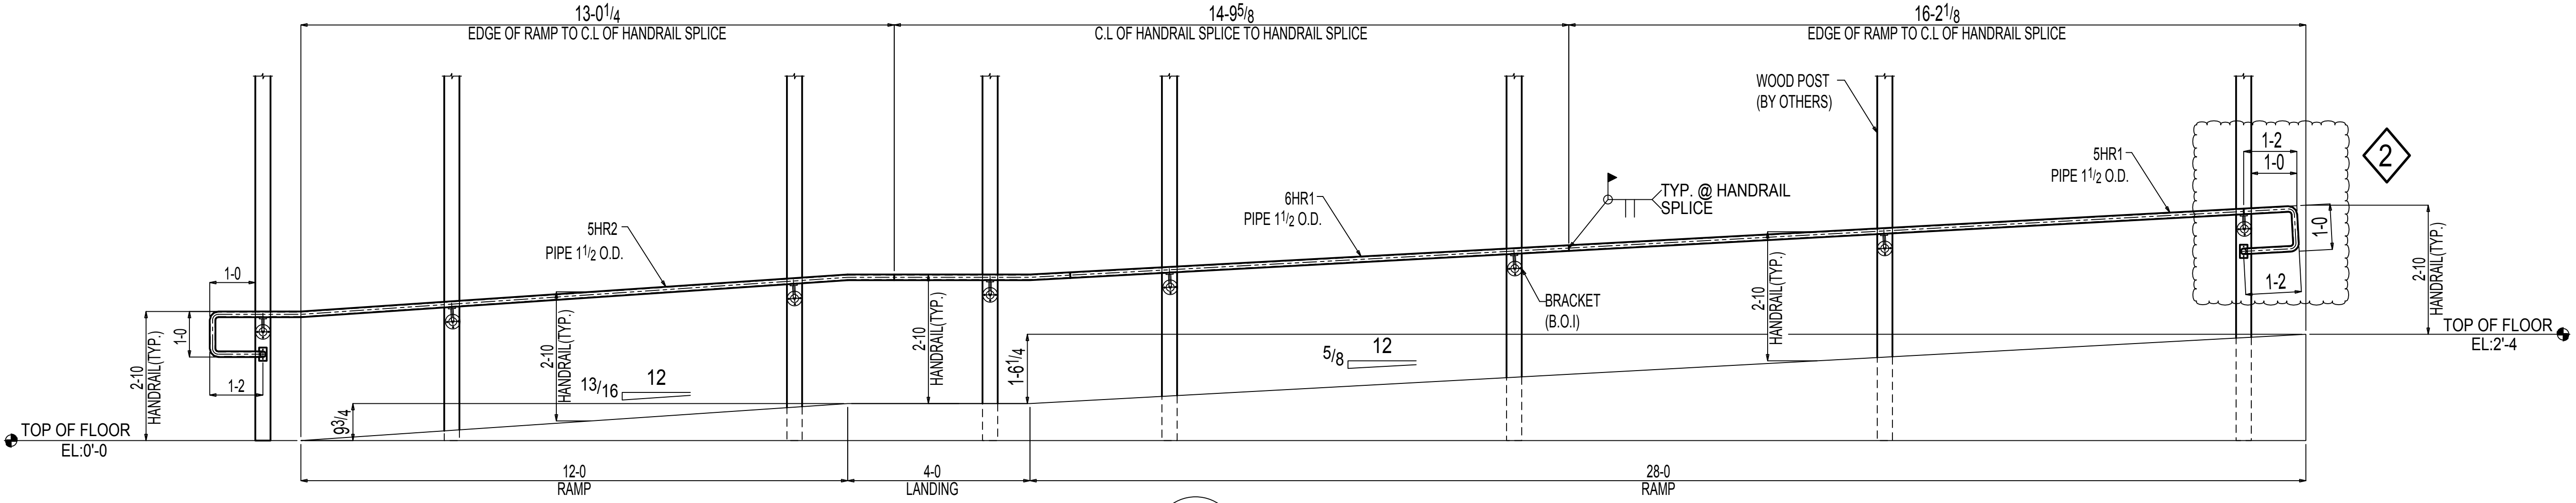

B SECTION VIEW
ME101

TIME: 19:15:04
PLOT DATE: 16 Oct 2018