




PLOT DATE: 16 Oct 2018 TIME: 19:15:06

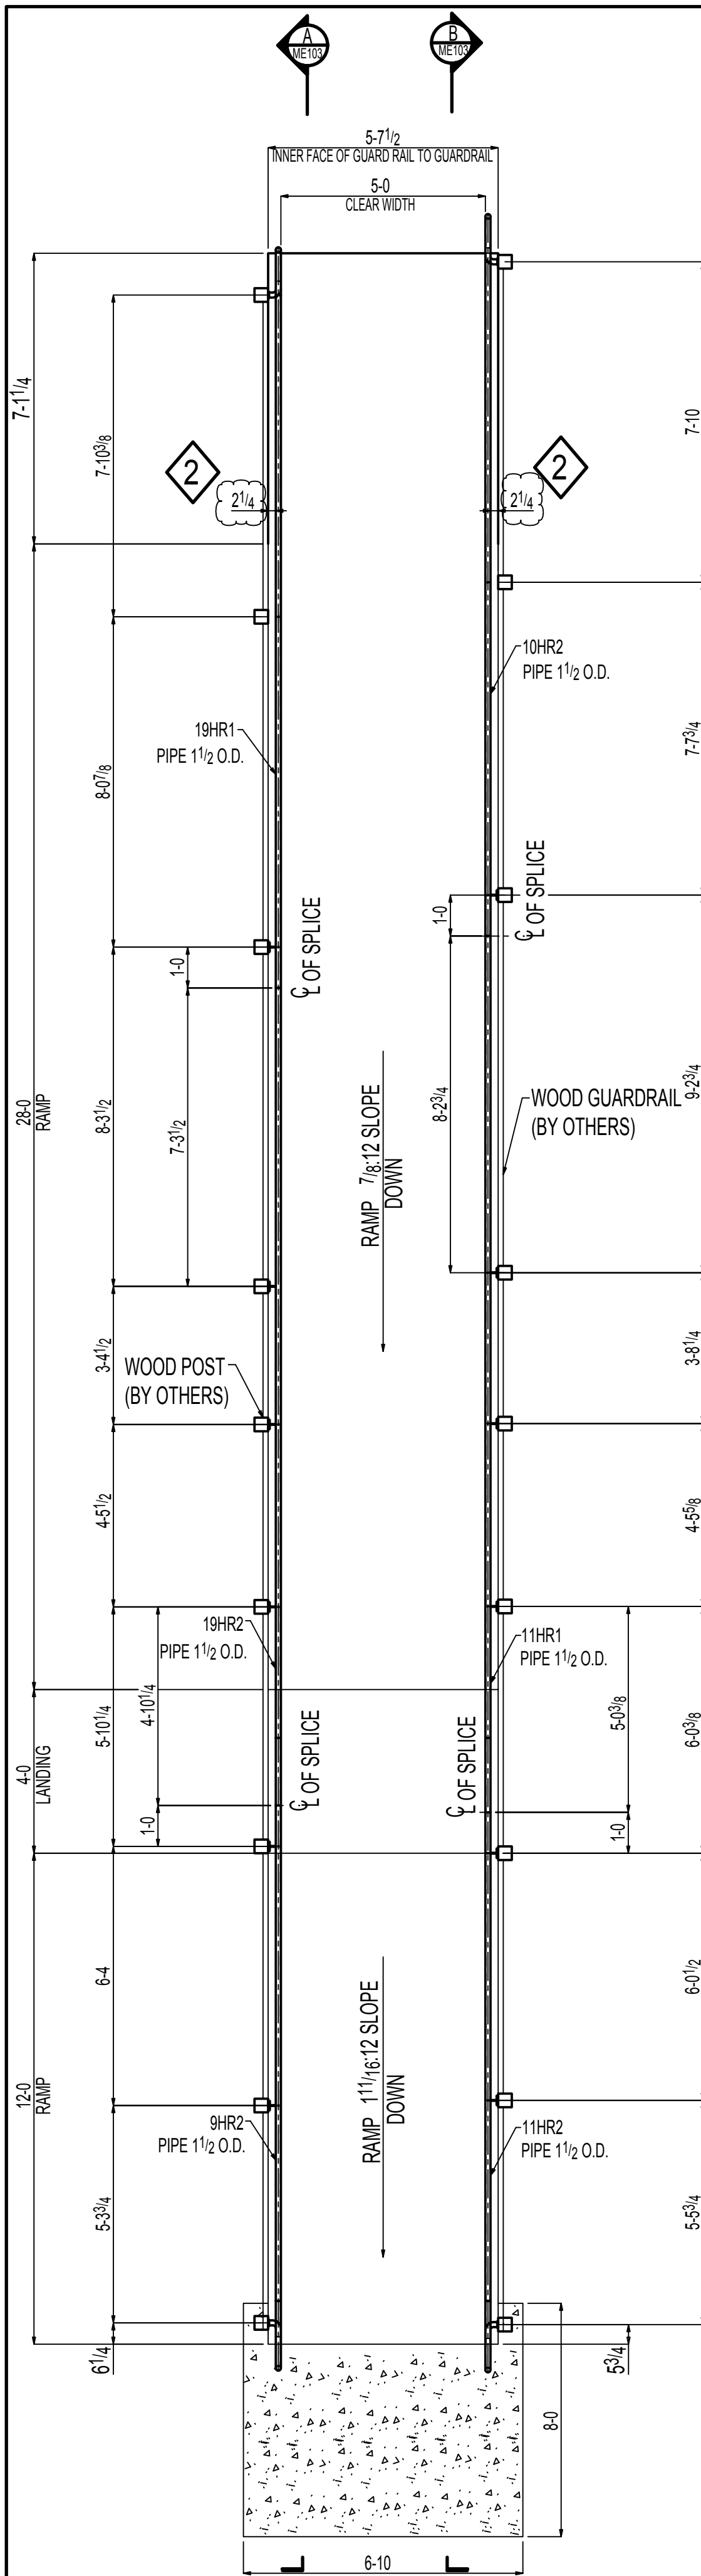

DETAIL-1
ME103
REF: 1/A2.01

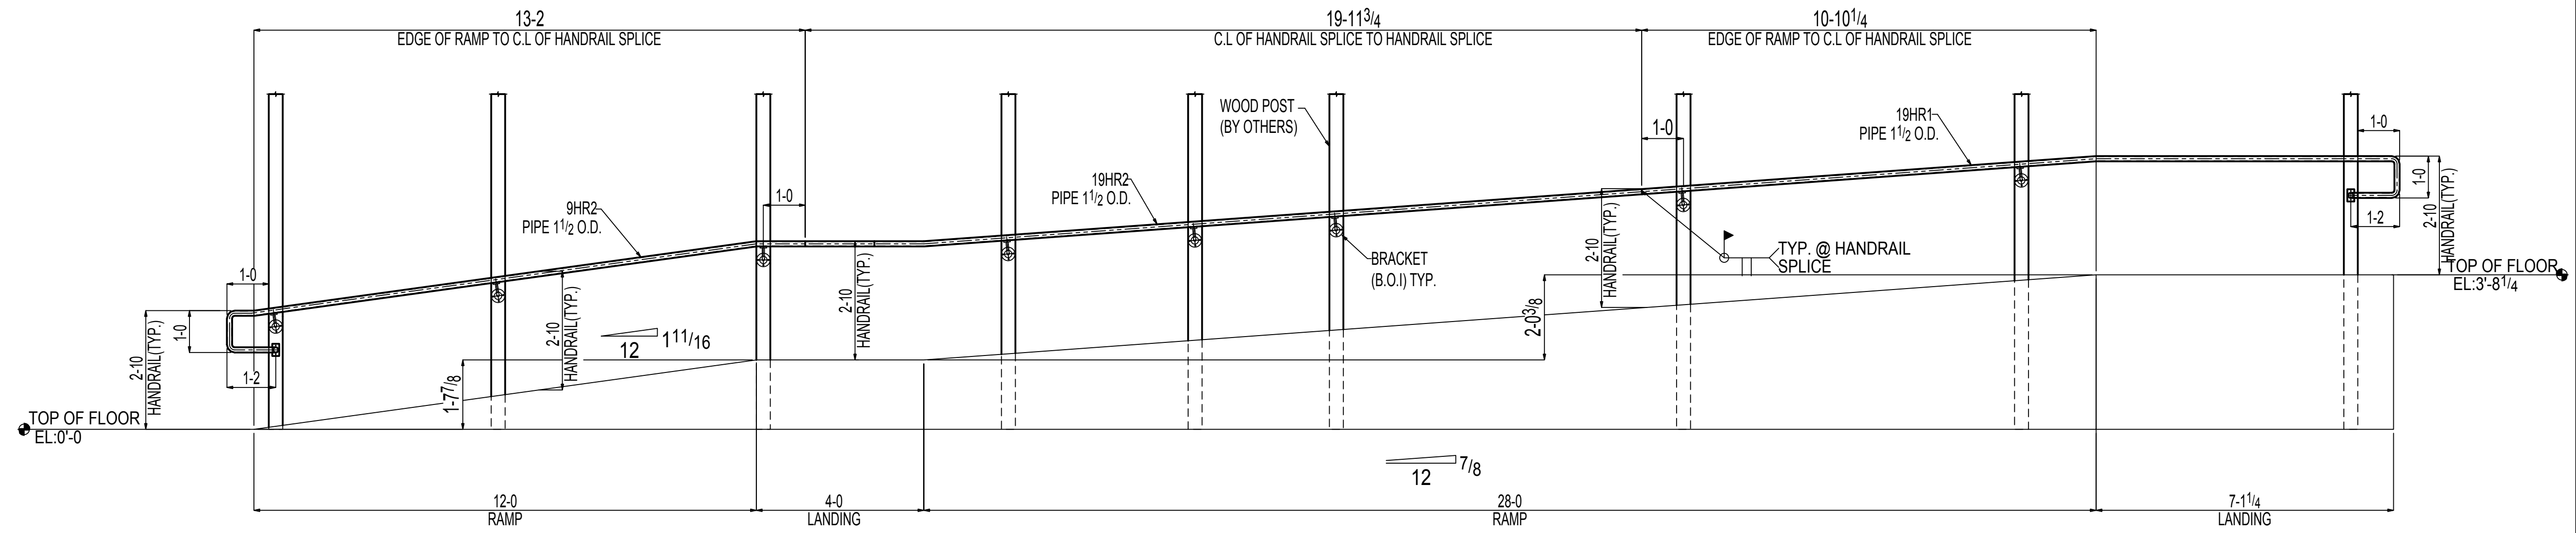

A SECTION VIEW
ME103

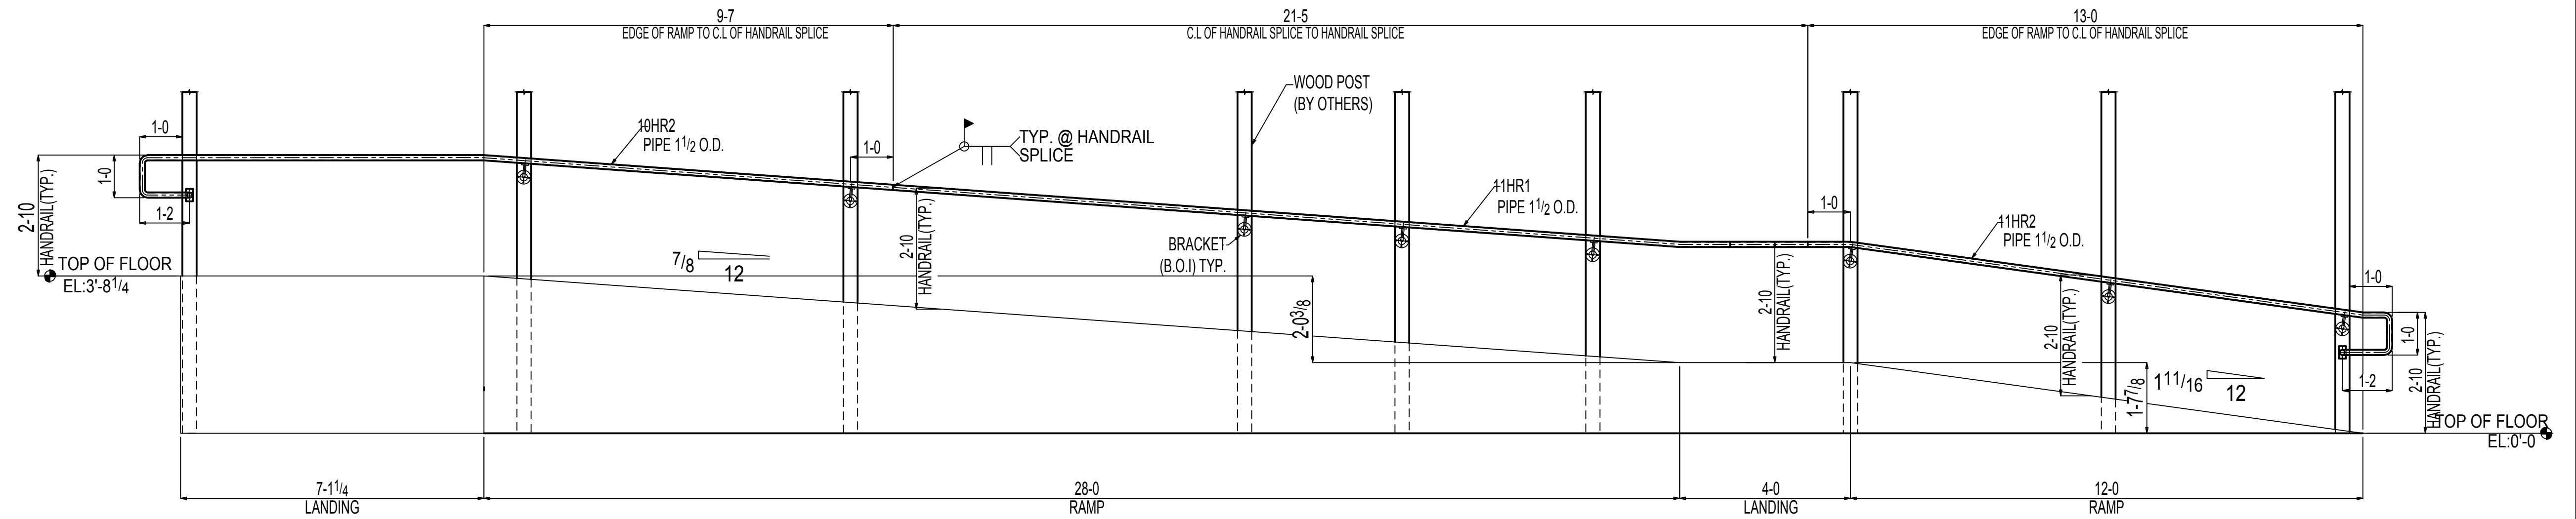

B SECTION VIEW
ME103

G.C TO CO-ORDINATE FOLLOWING ITEMS

- 1 PLEASE CONFIRM THE RAMP LENGTH MARKED
- 2 PLEASE CONFIRM CLOUDED DIMENSIONS
- 3 PLEASE CONFIRM MARKED SLOPE