




A SECTION VIEW
ME105

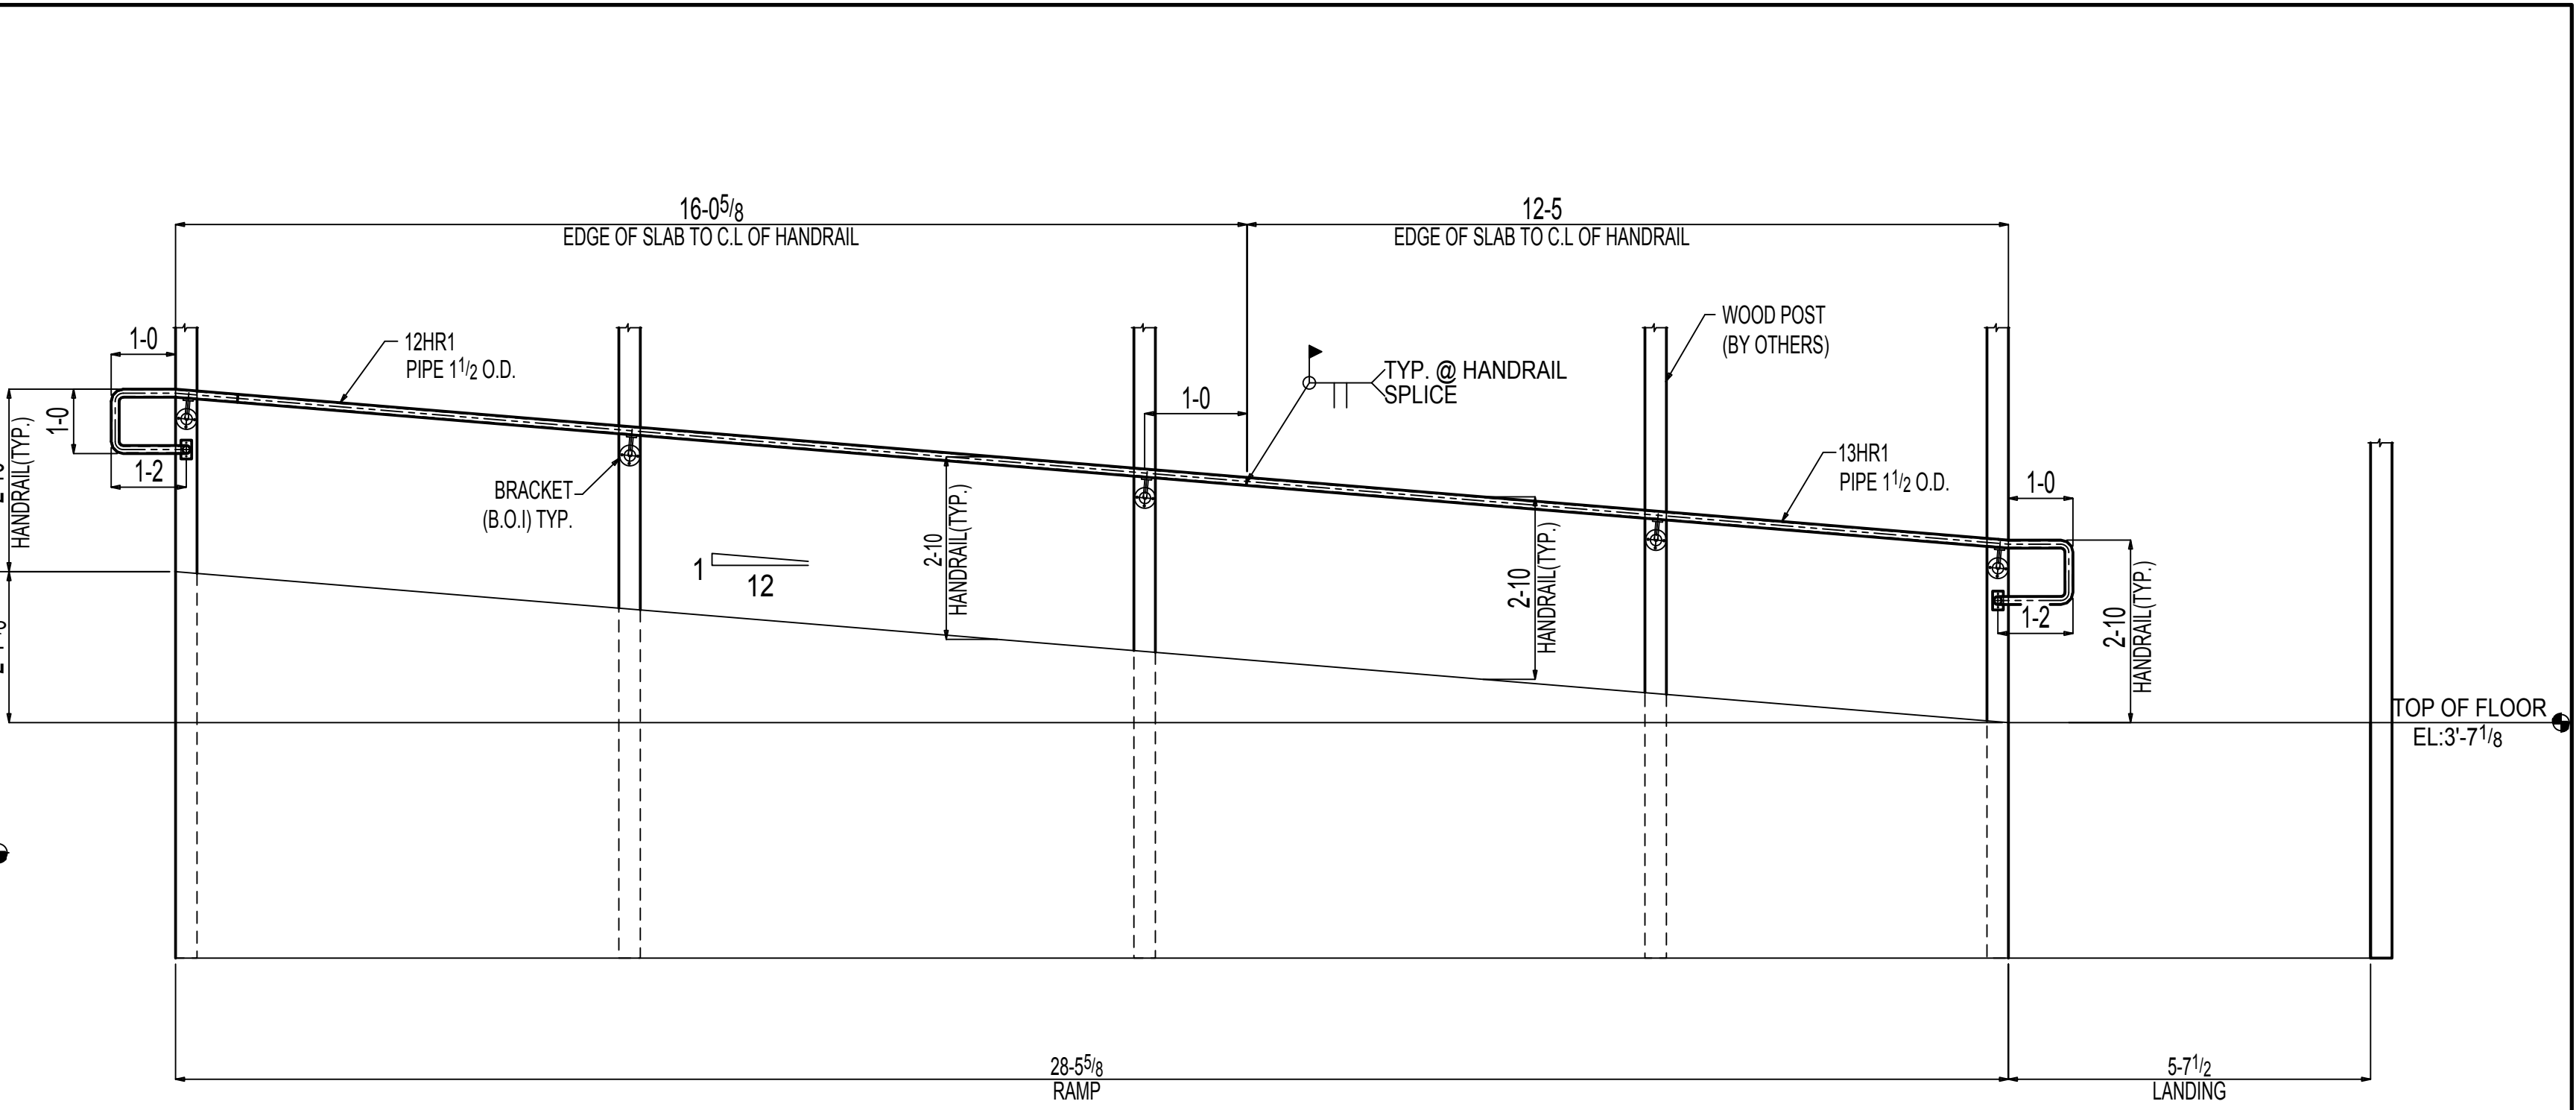

C SECTION VIEW
ME105

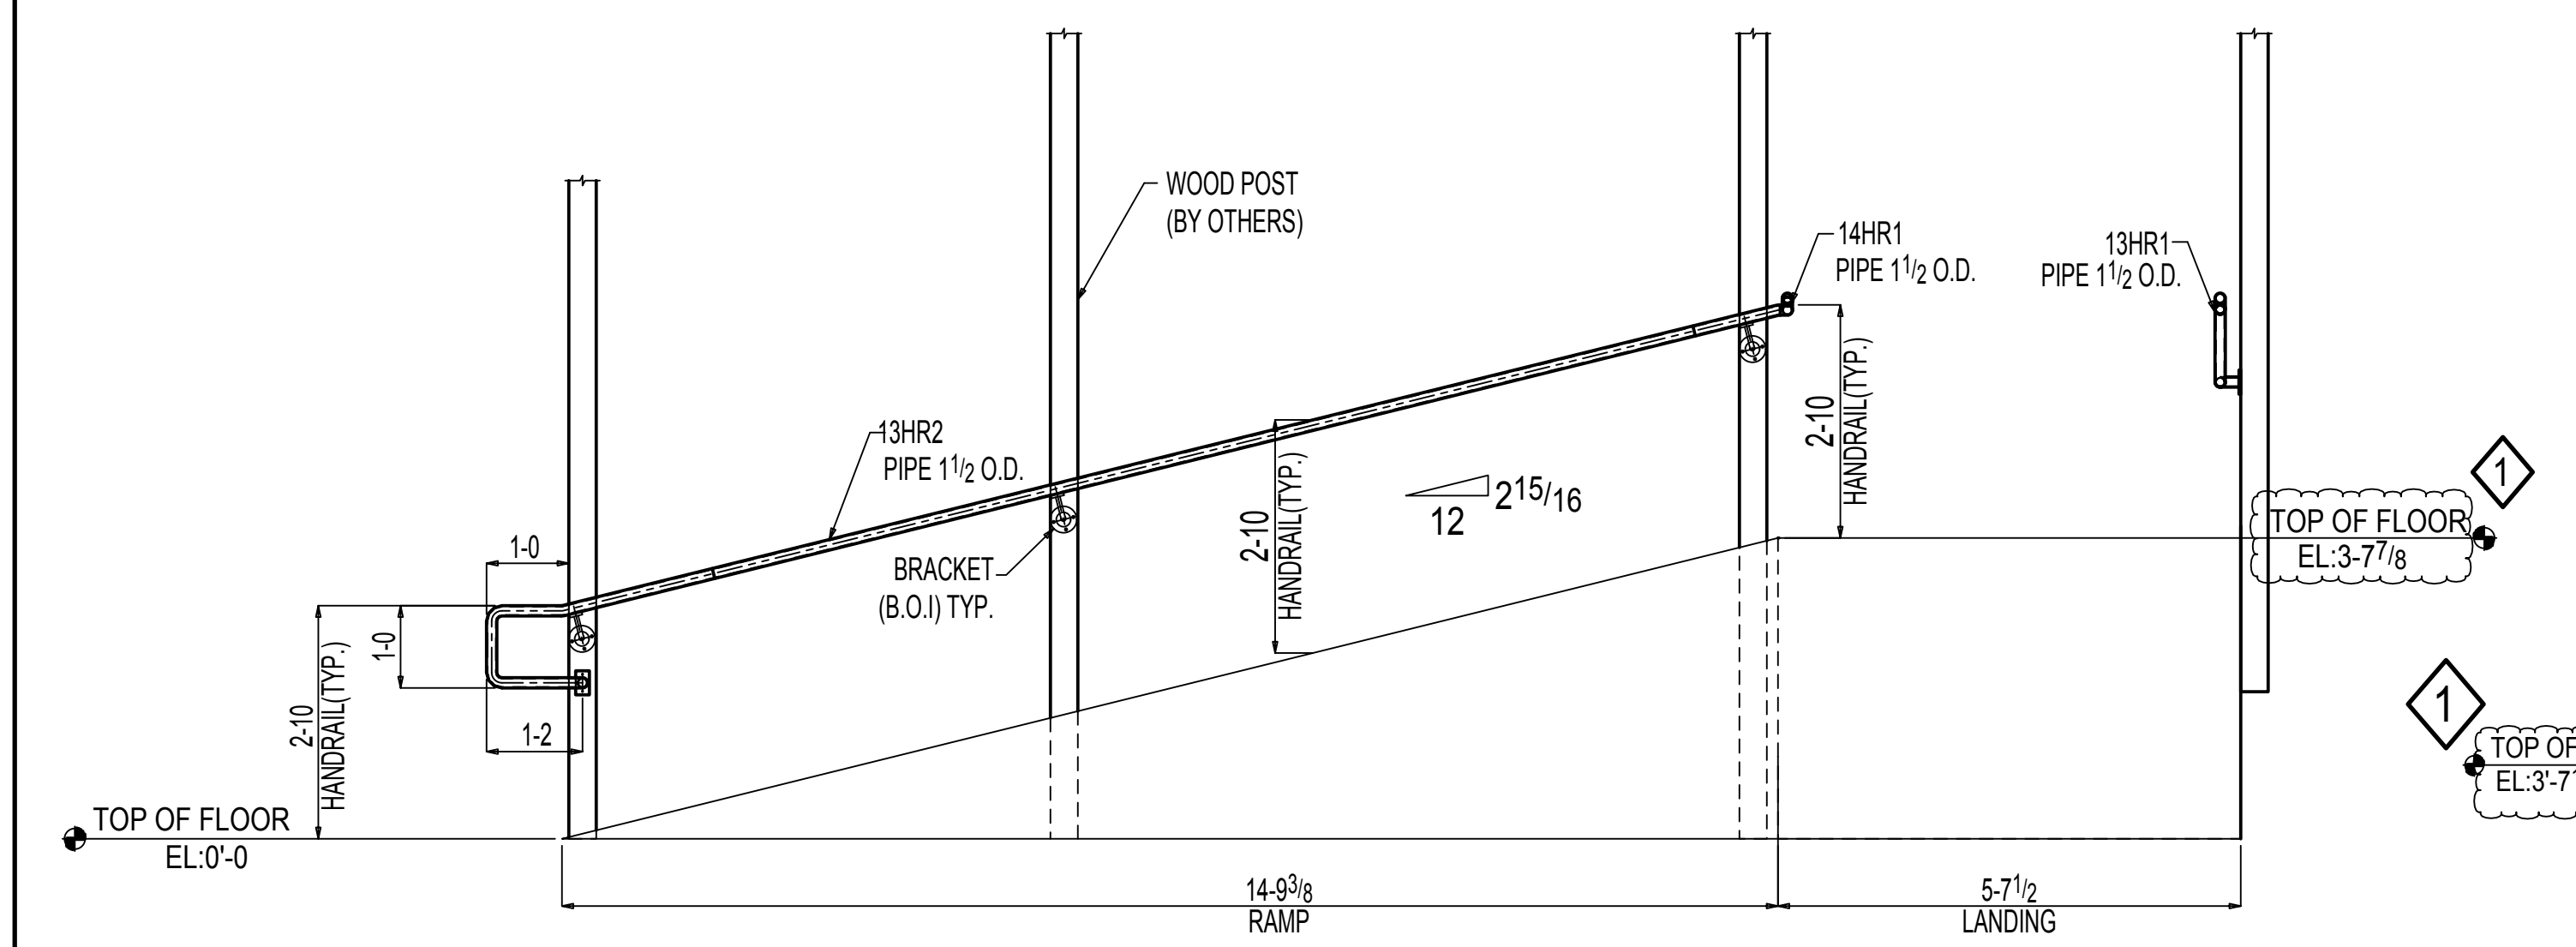

B SECTION VIEW
ME105

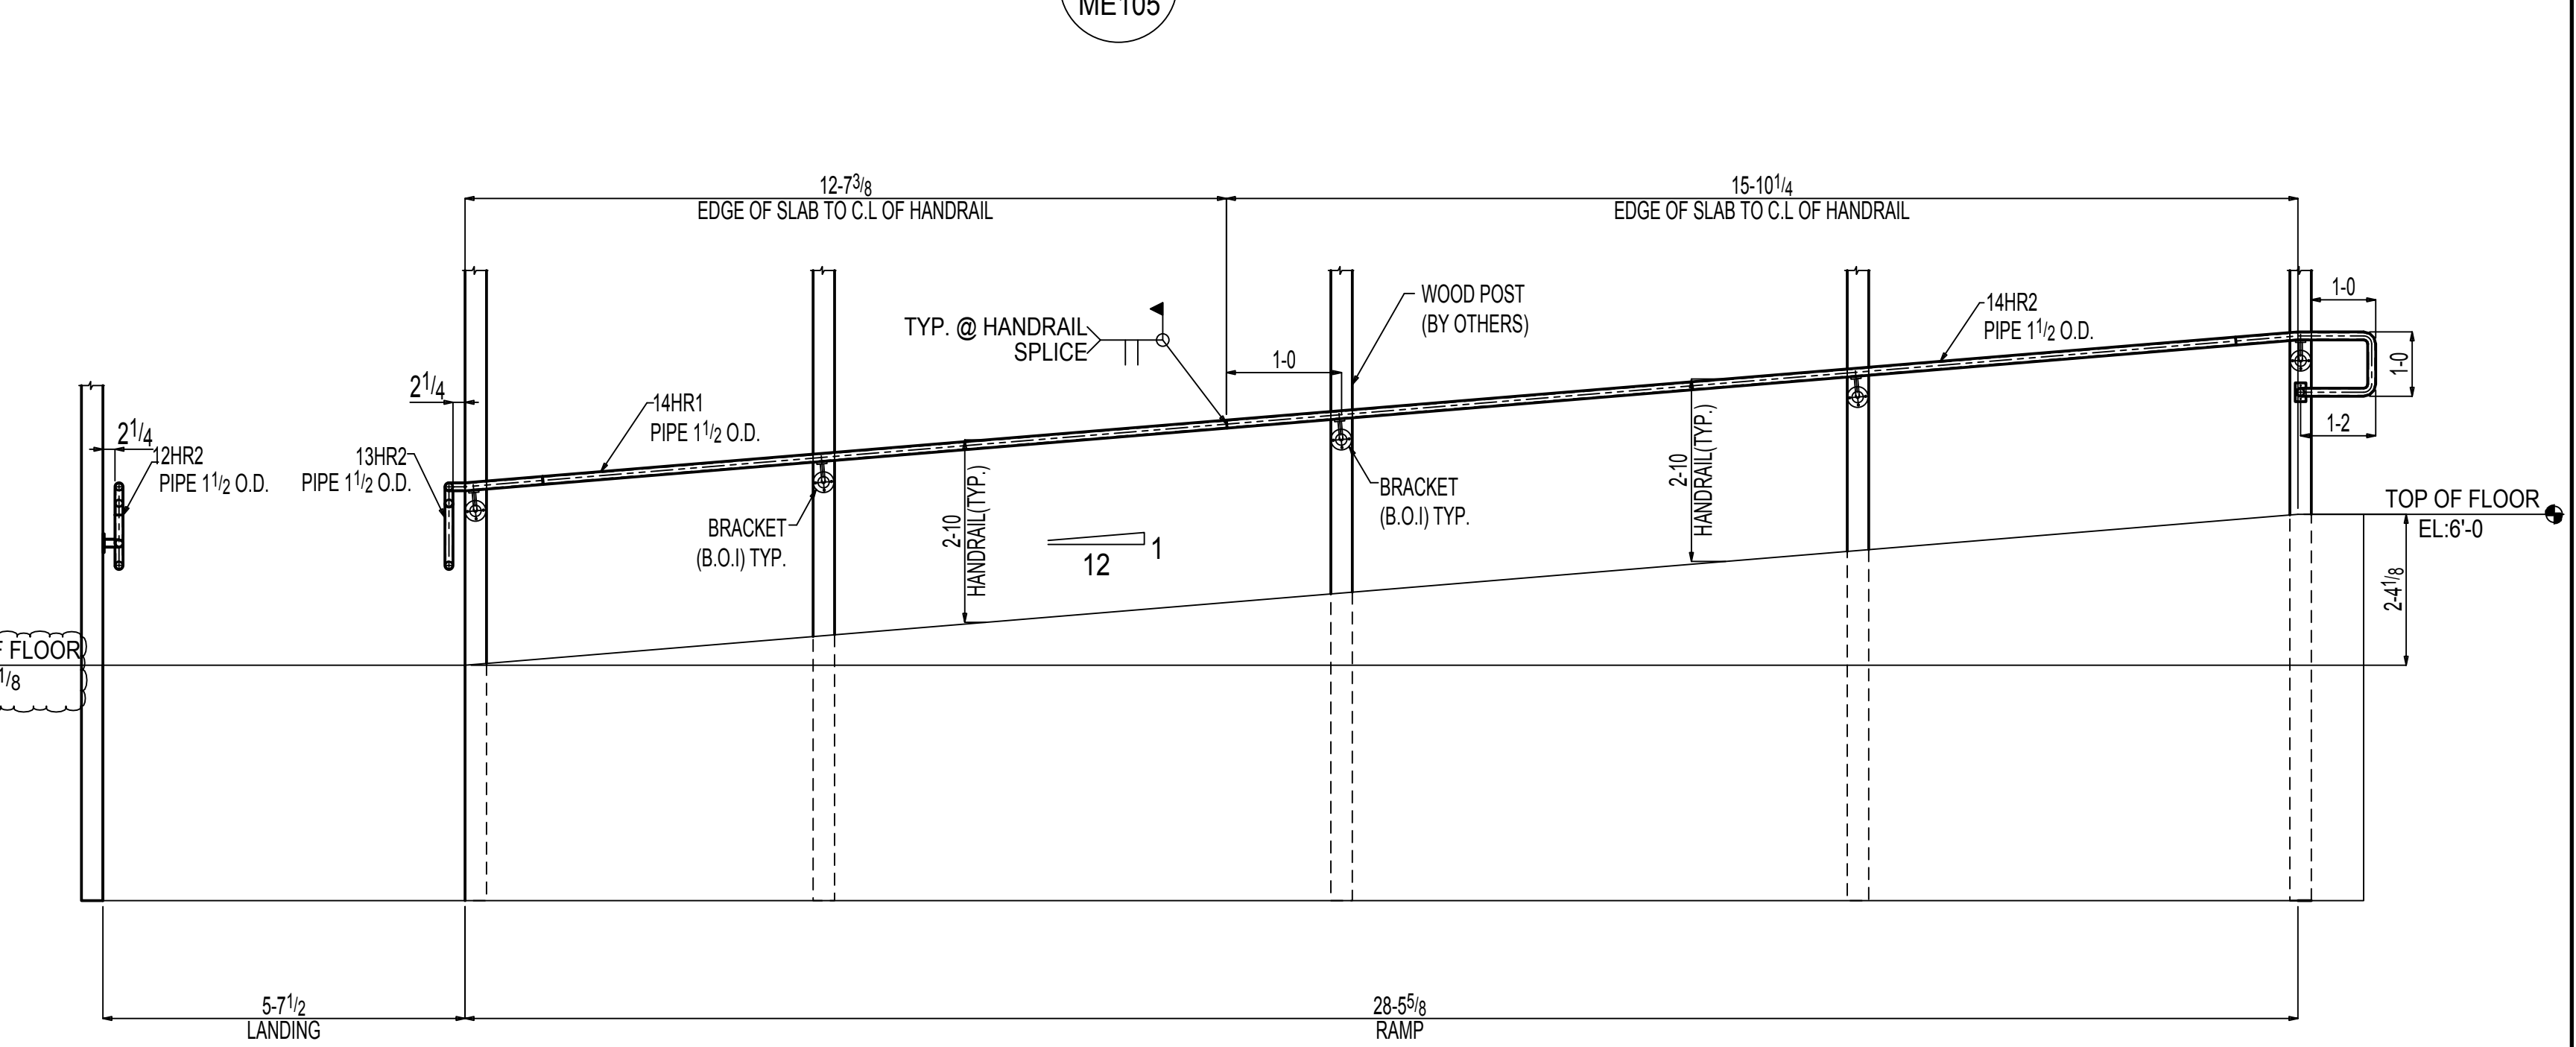

D SECTION VIEW
ME105

- G.C TO CO-ORDINATE FOLLOWING ITEMS
- ① PLEASE CONFIRM CLOUDED ELEVATION
 - ② PLEASE CONFIRM THE RAMP LENGTH MARKED
 - ③ PLEASE CONFIRM MARKED SLOPE OF RAMP