


**A** SECTION VIEW  
ME107

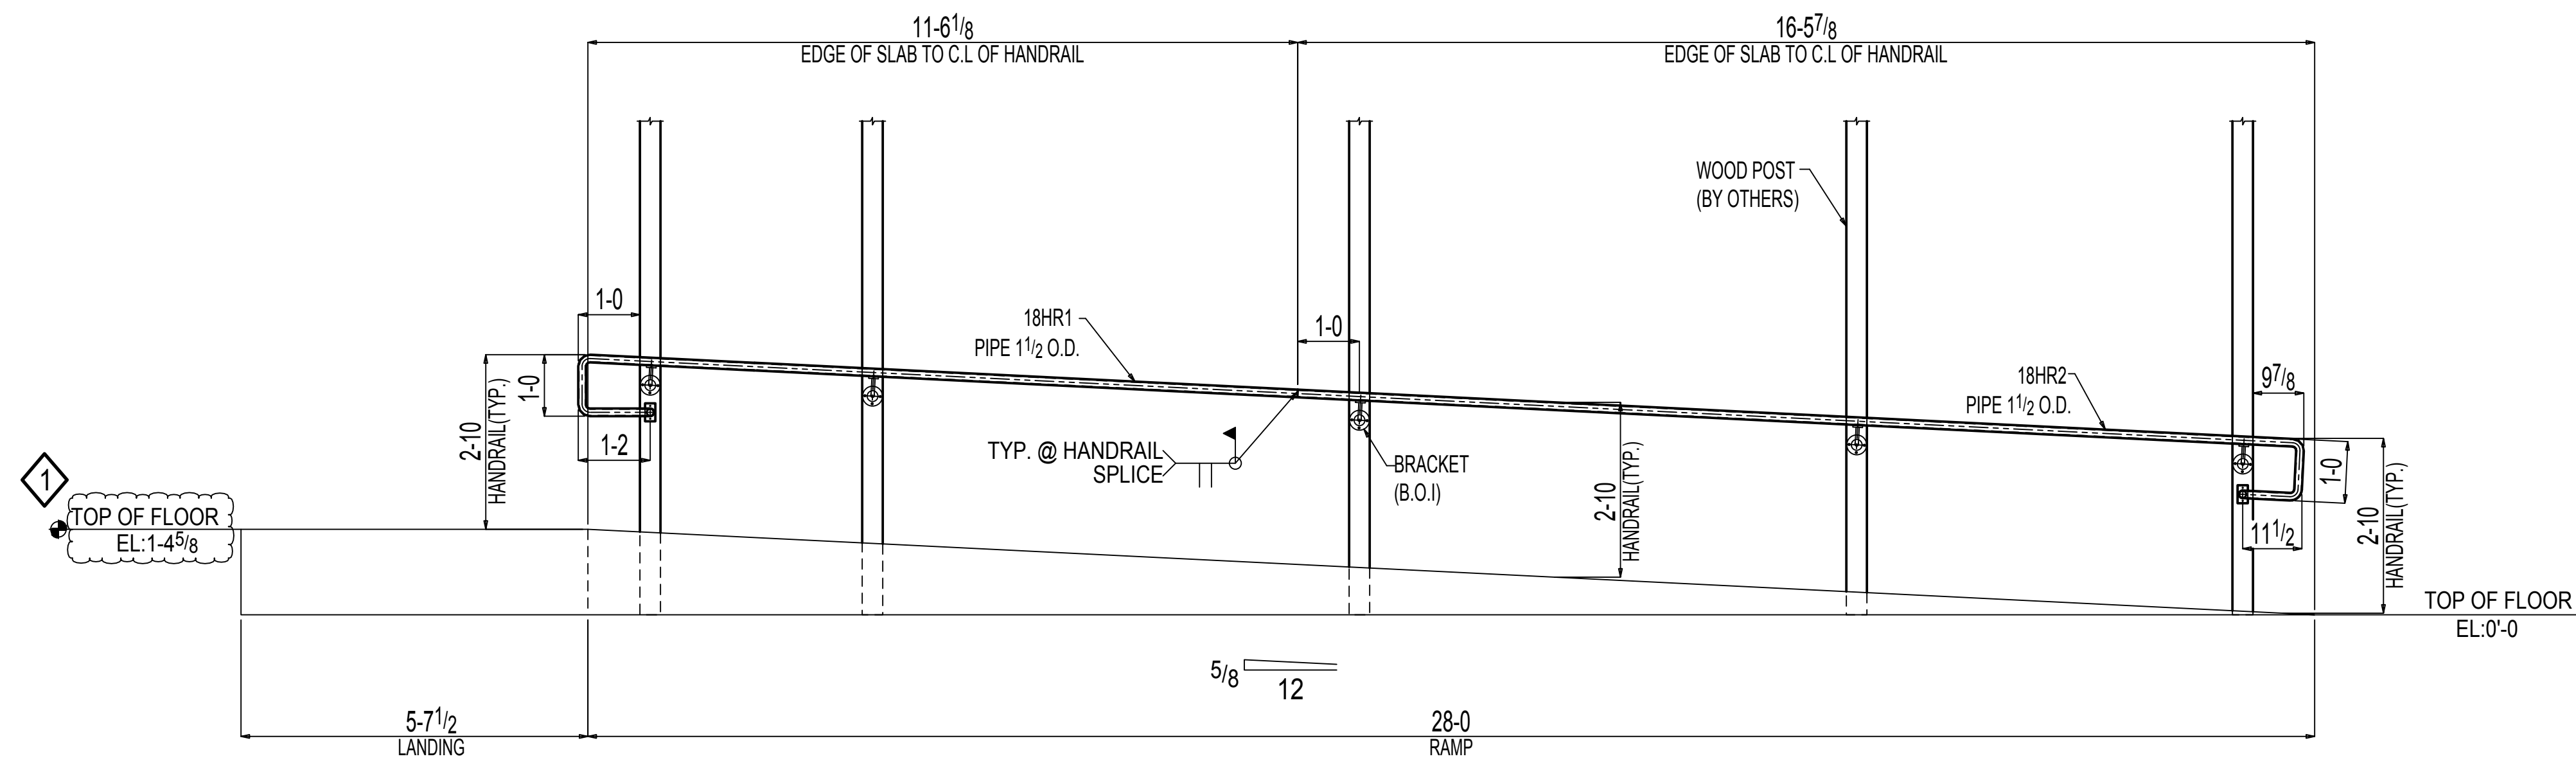

**B** SECTION VIEW  
ME107

G.C TO CO-ORDINATE FOLLOWING ITEMS

- 1 PLEASE CONFIRM THE RAMP LENGTH MARKED
- 2 PLEASE CONFIRM MARKED SLOPE OF RAMP