


PLOT DATE: 29 Sep 2018 TIME: 19:08:47


MATCH LINE WITH E4

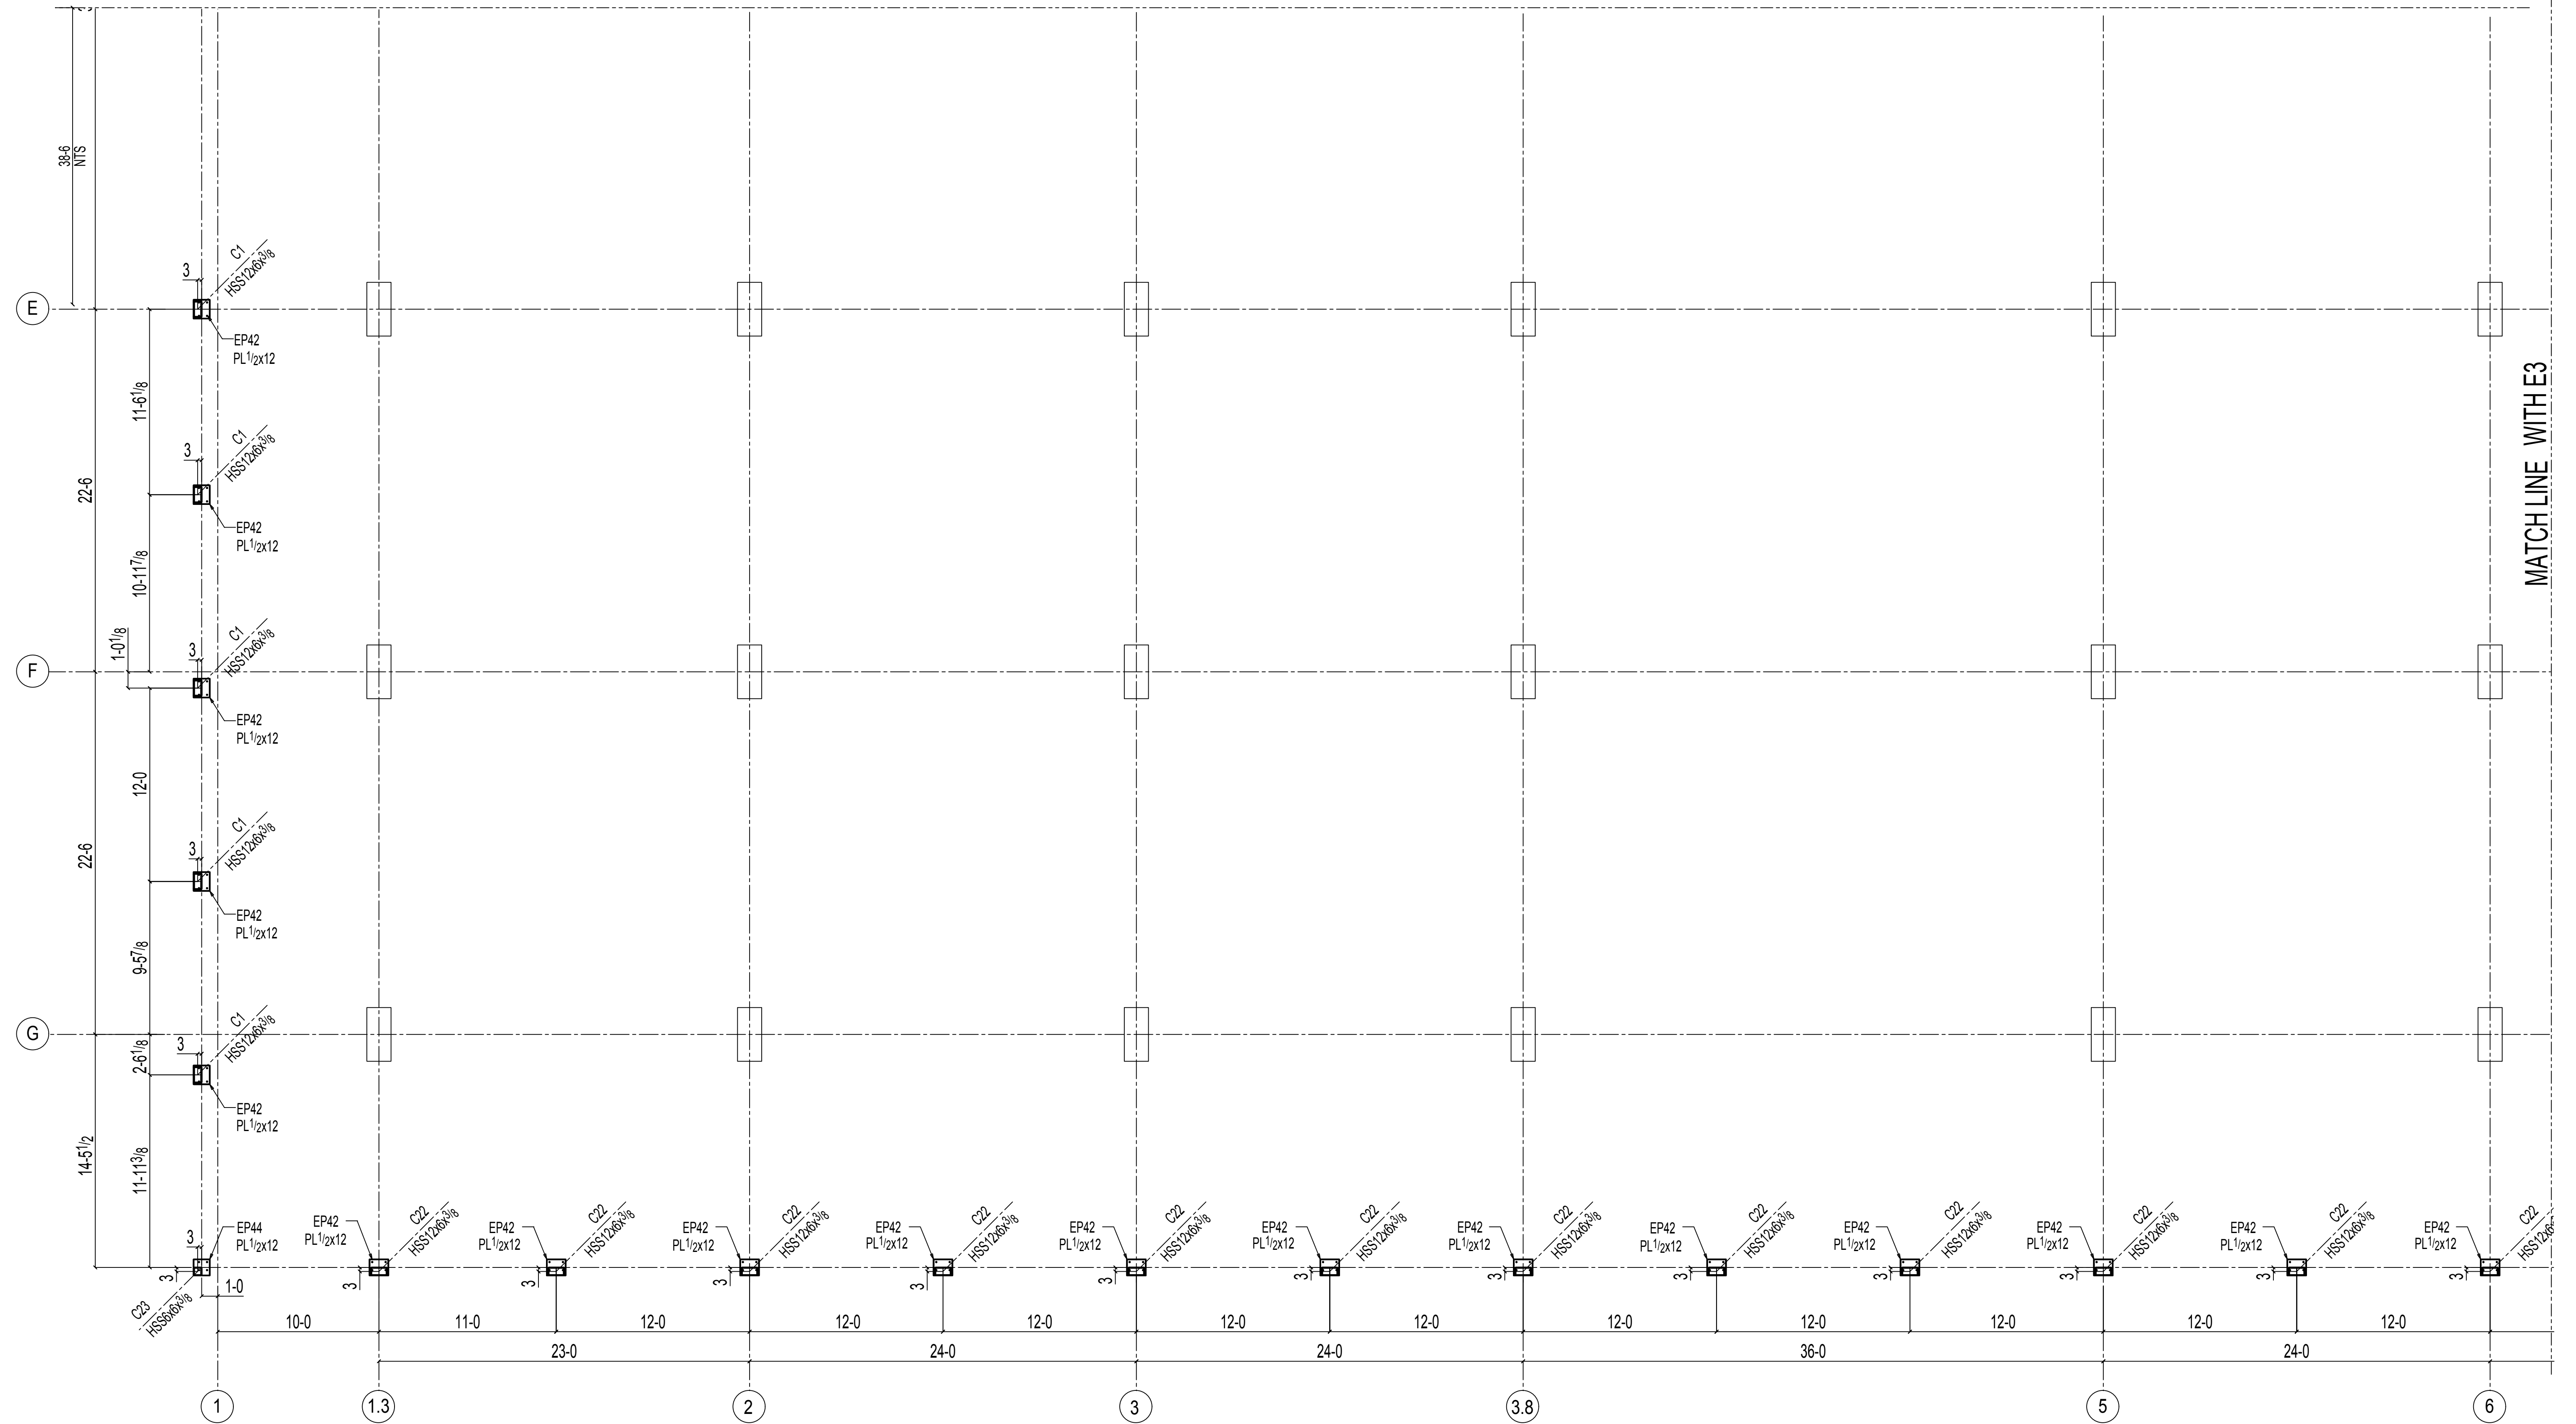

PARTIAL EMBED SETTING PLAN & POST PLAN@ LEVEL-1

TOP OF EMBED ELEVATION:0.0(UN)

REF:1/S1.101

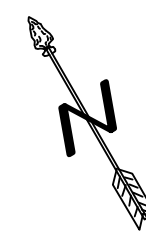

MATCH LINE WITH E3