


TIME: 19:08:48

PLOT DATE: 29 Sep 2018

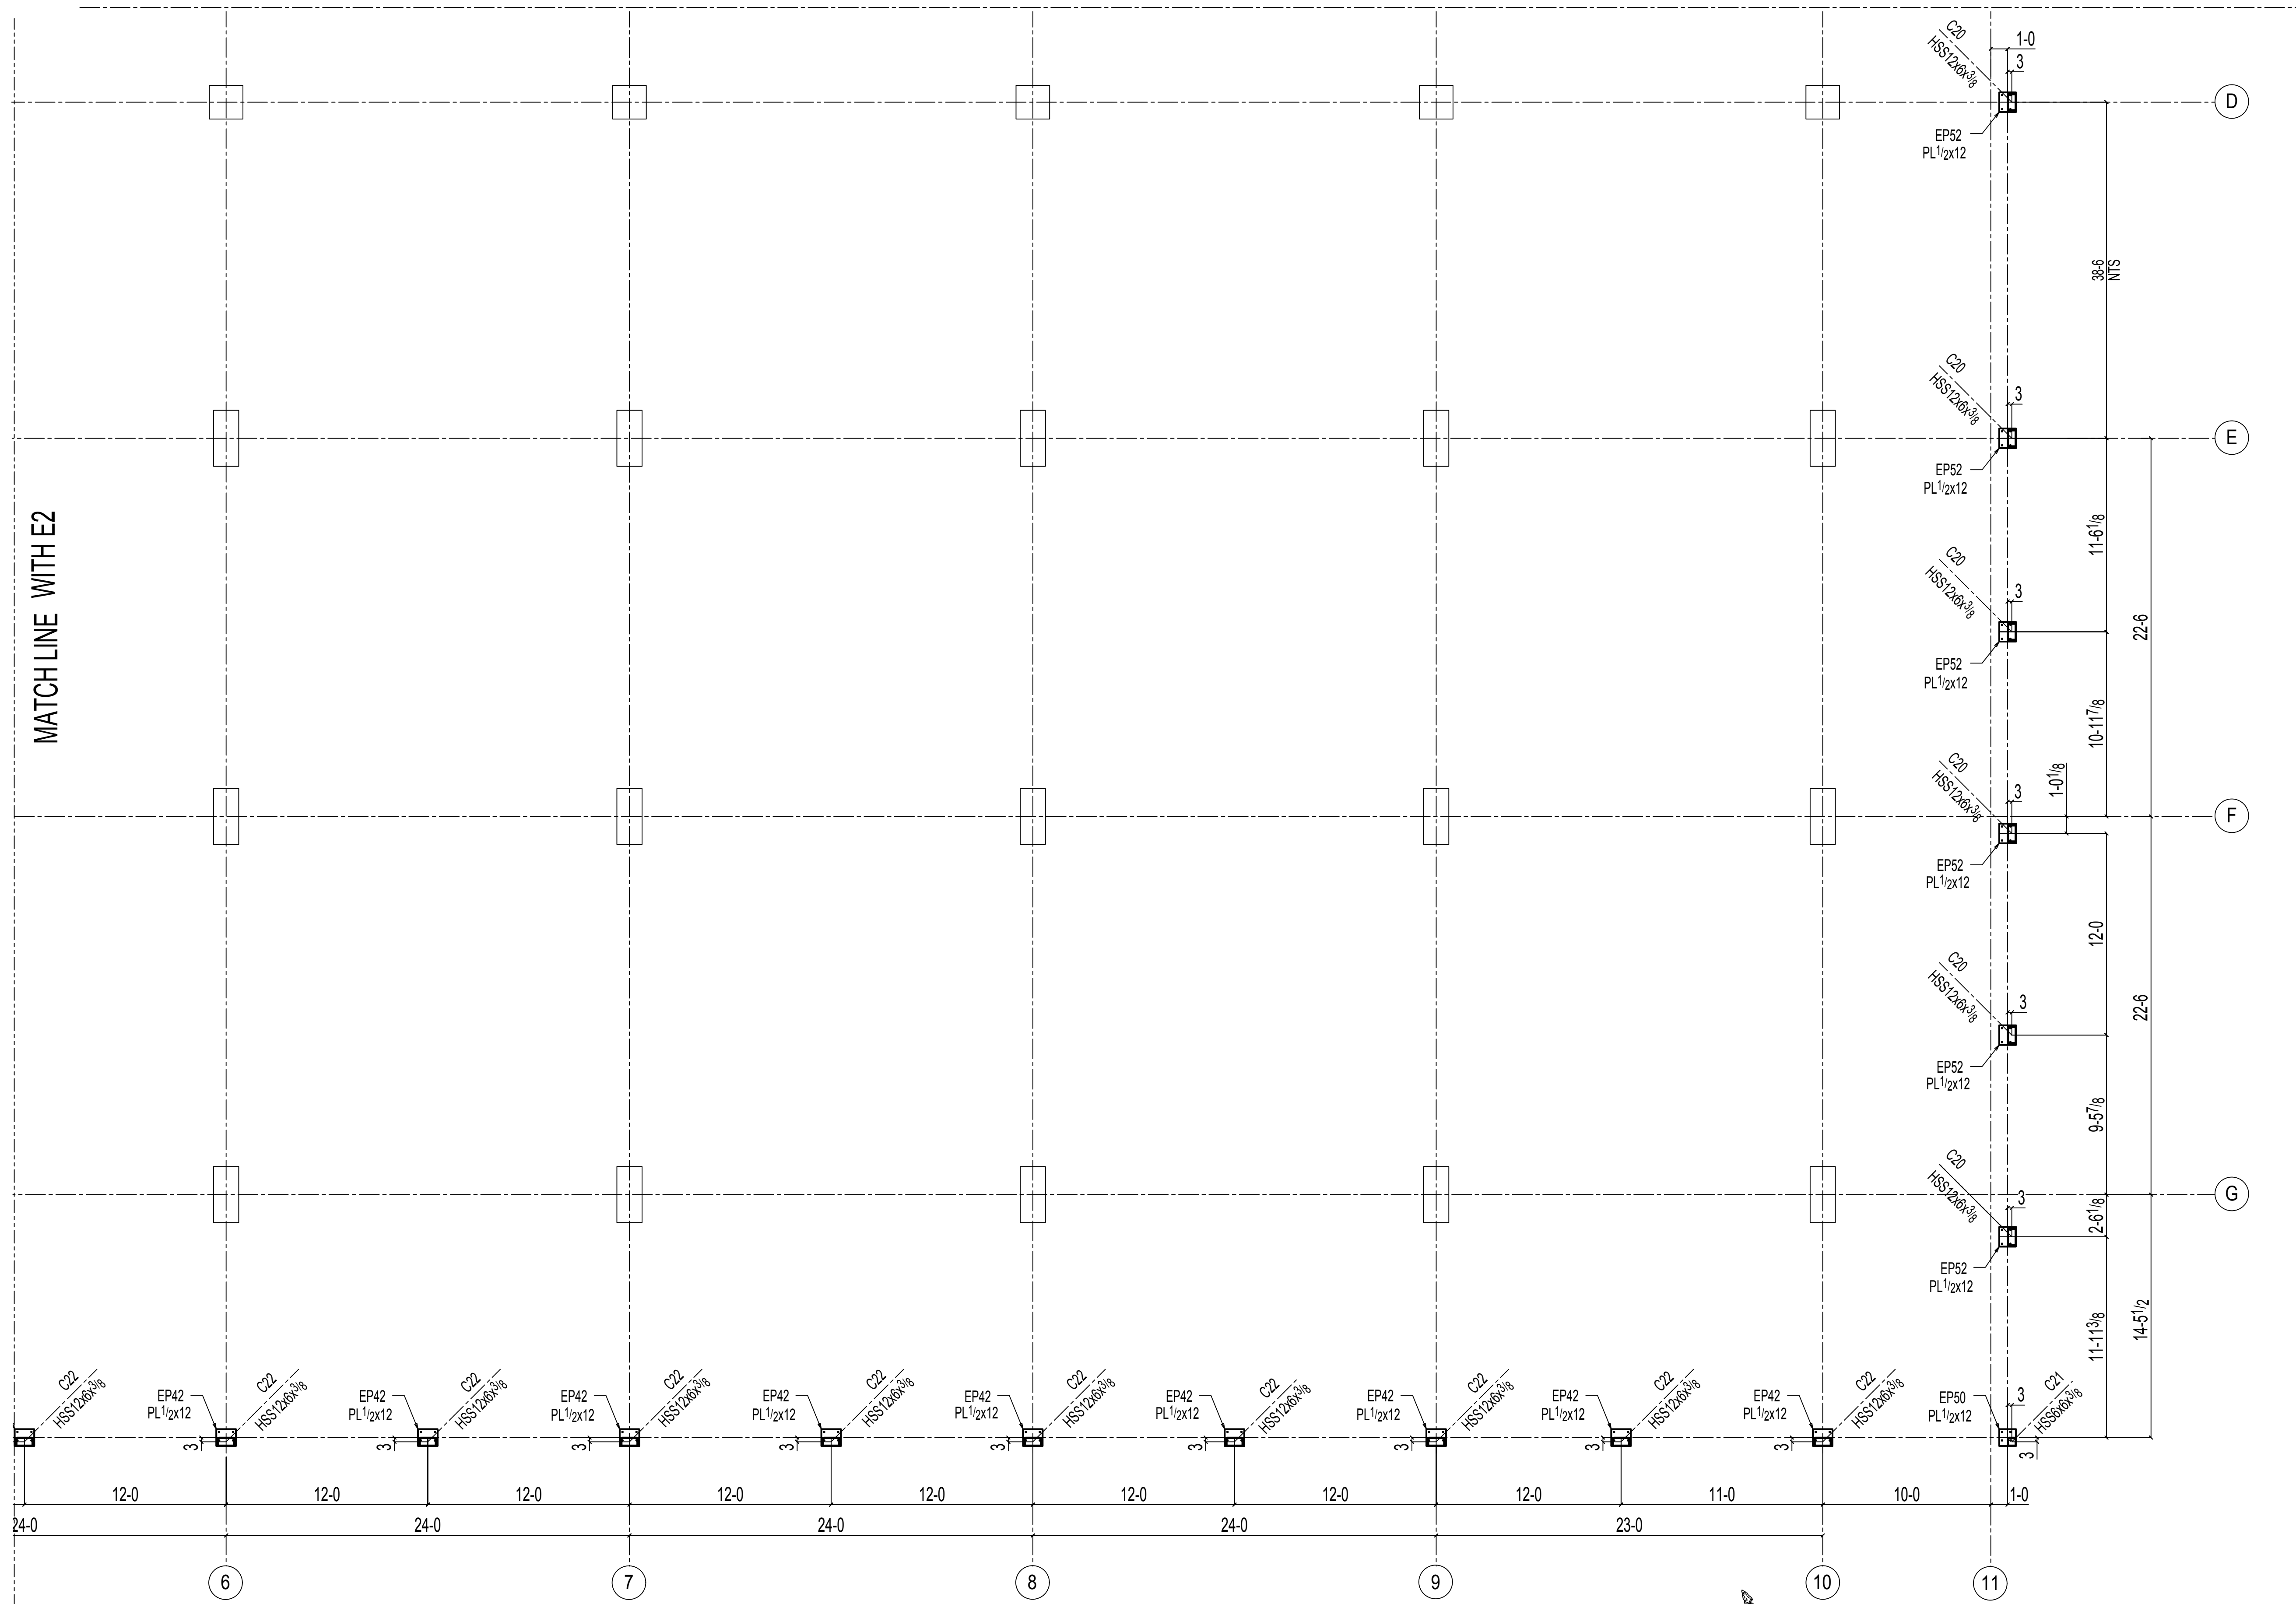

### PARTIAL EMBED SETTING PLAN & POST PLAN@ LEVEL-1

TOP OF EMBED ELEVATION:0-0(UN)  
REF:1/S1.101

