


PLOT DATE: 29 Sep 2018  
TIME: 19:08:52

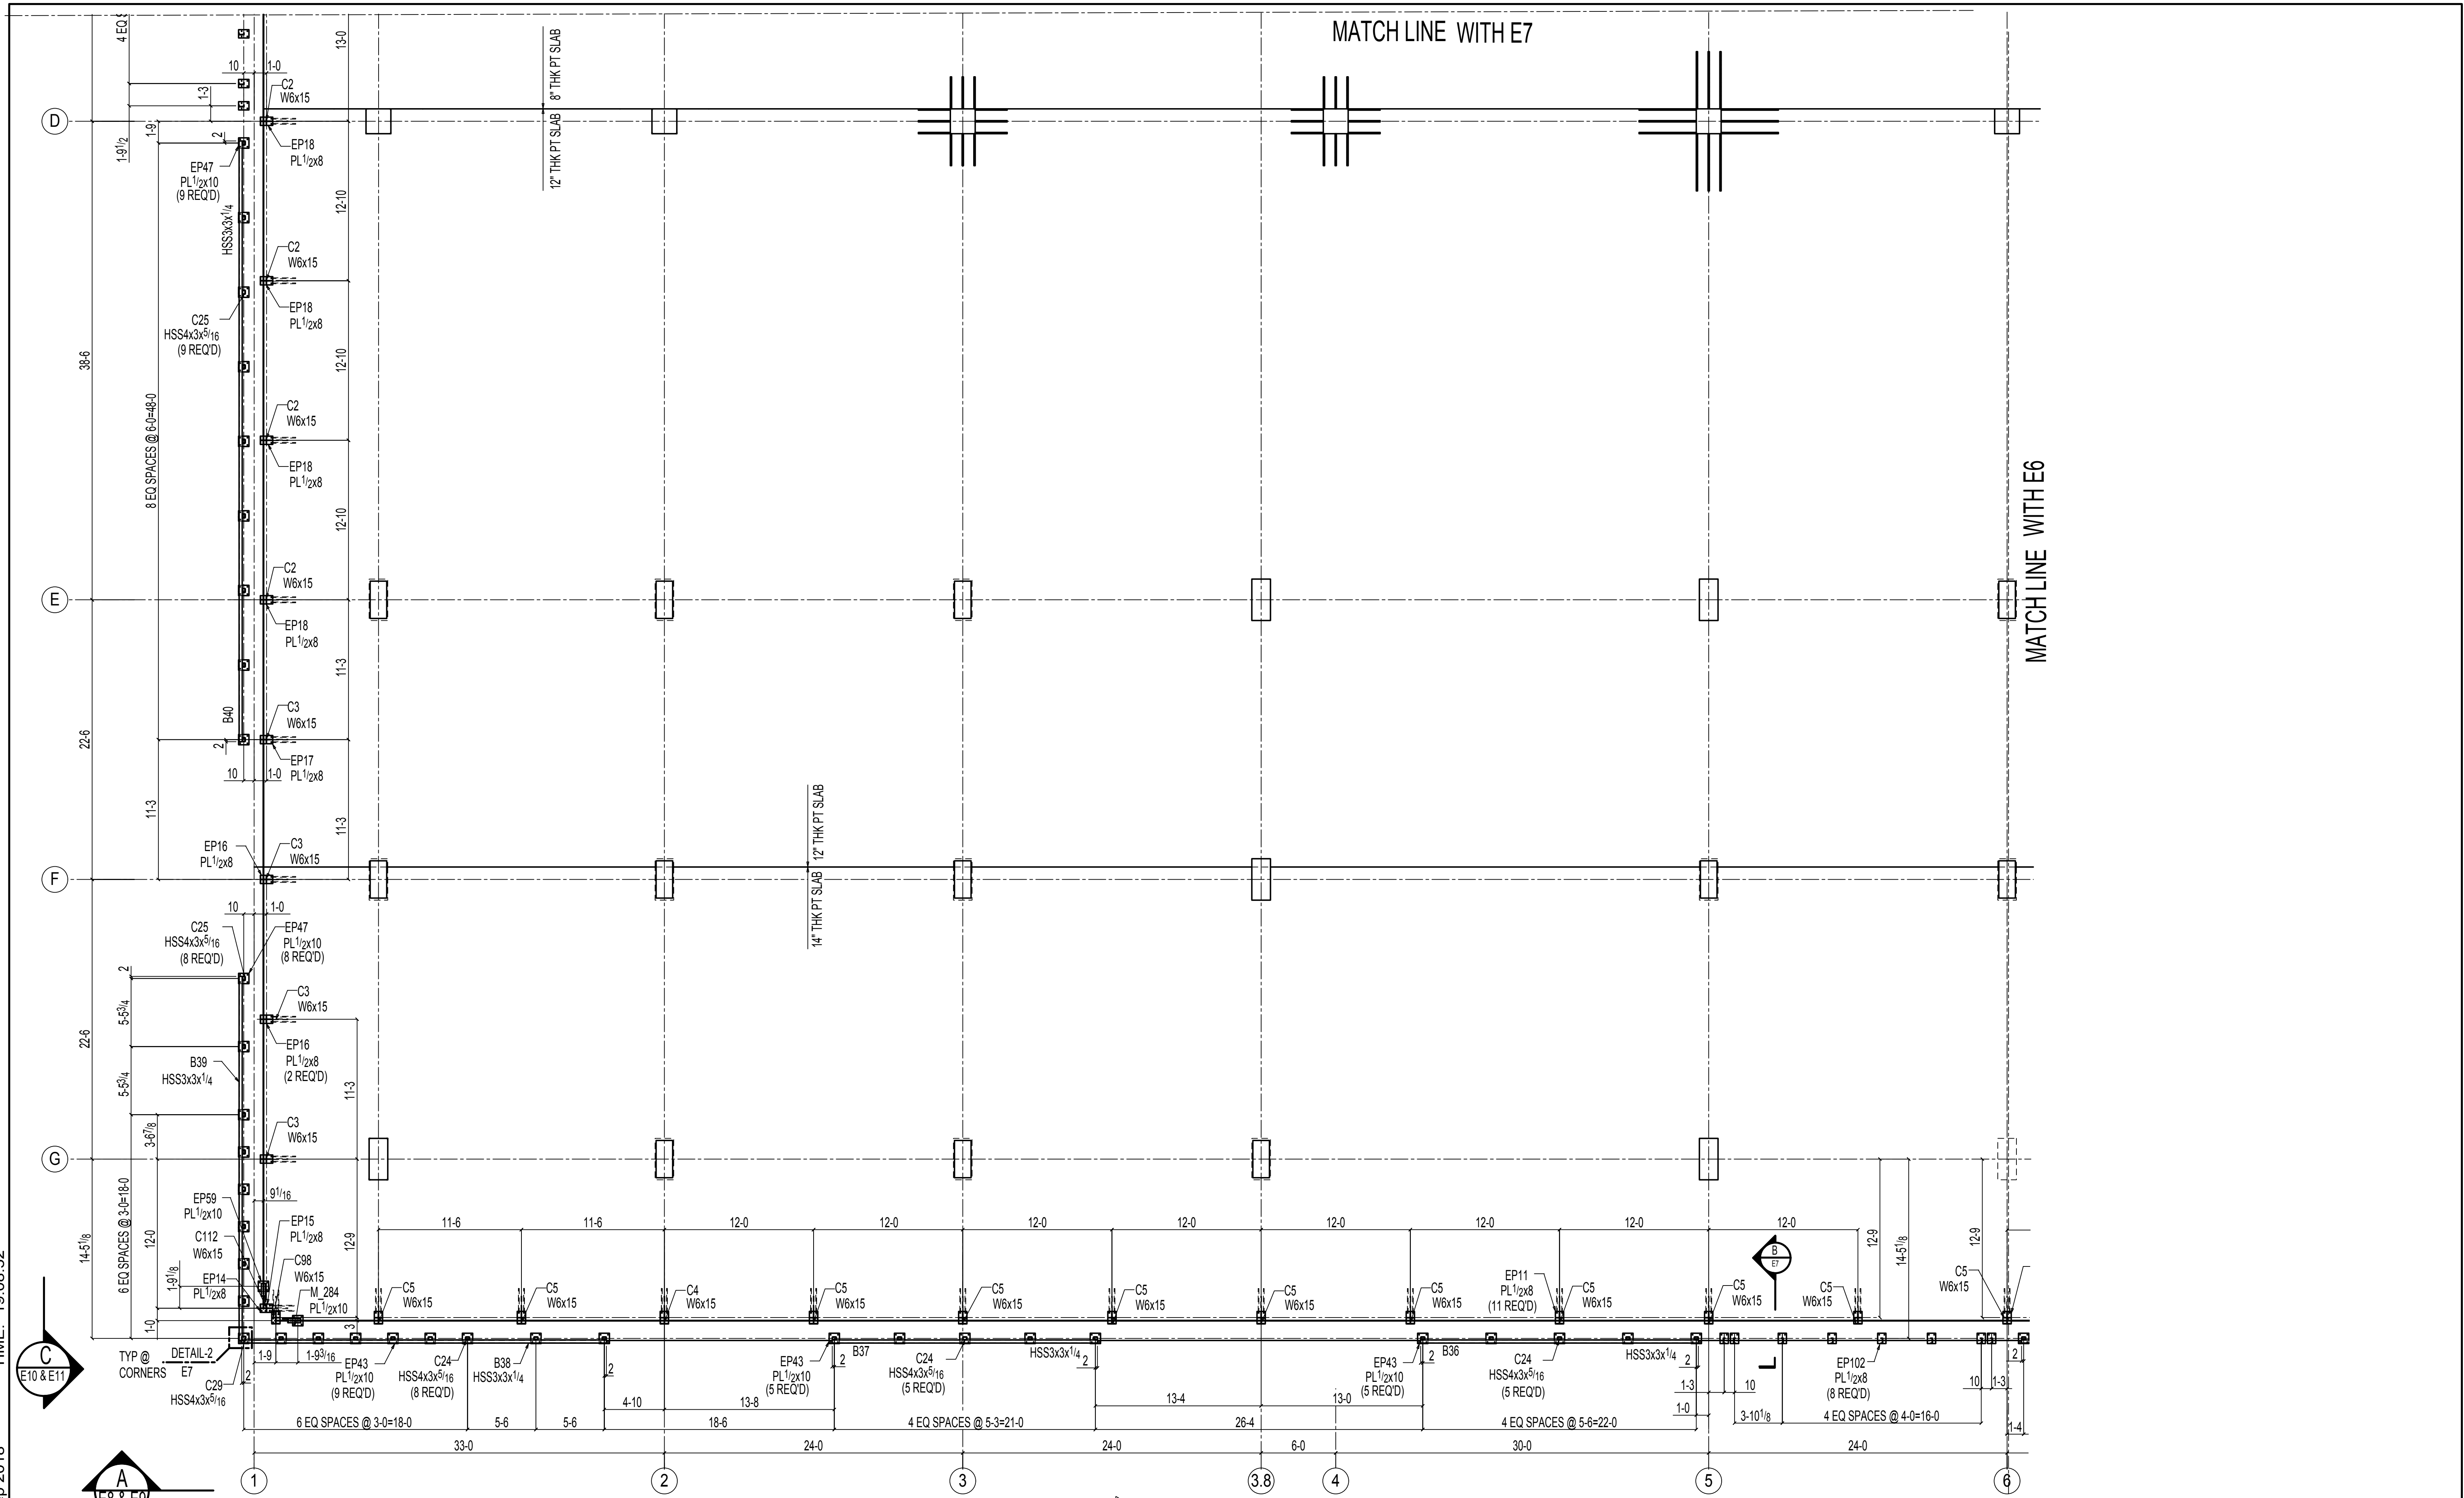

### PARTIAL PLAN @ LEVEL-2

TOP OF EMBED ELEVATION: 16-8 (UN)  
REF: 1/S2.404 & S2.102



C  
E10 & E11

A  
E8 & E9

MATCHLINE WITH E6

MATCH LINE WITH E7