


A SECTION VIEW
E9

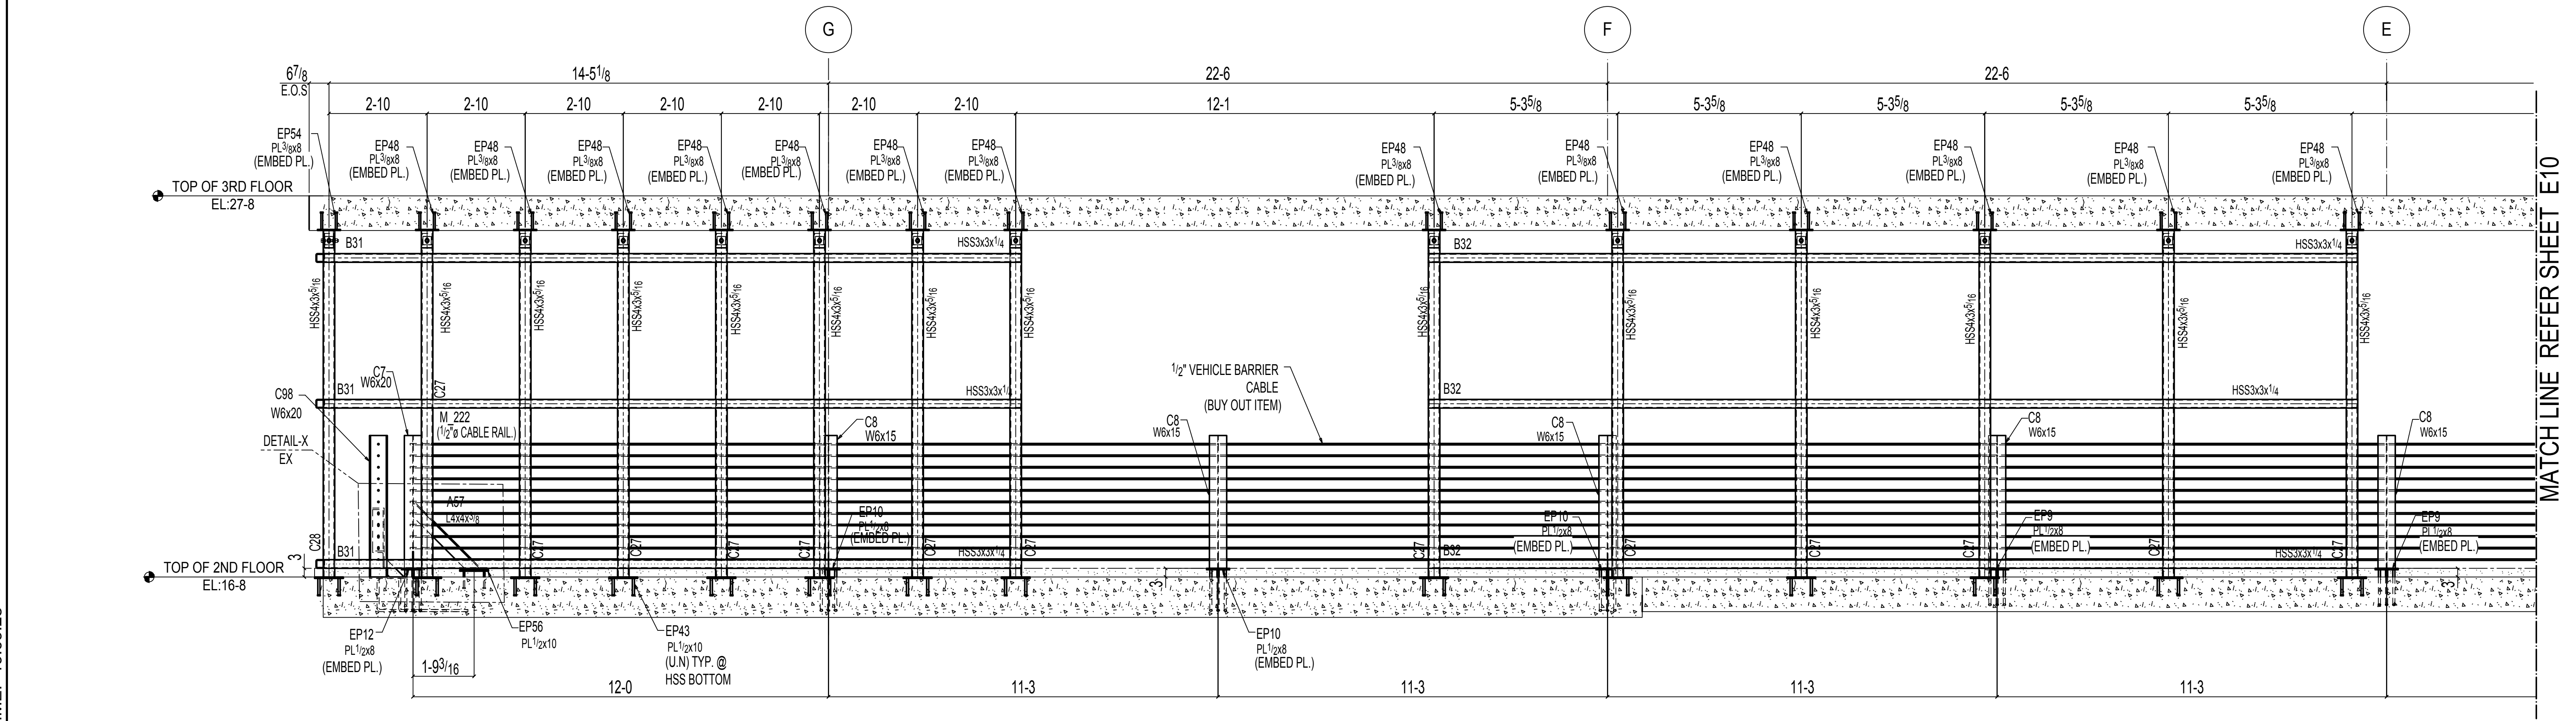

B SECTION VIEW
E9

PLOT DATE: 29 Sep 2018 TIME: 19:09:28

MATCH LINE REFER SHEET E8

MATCH LINE REFER SHEET E10