


**B SECTION VIEW**  
E10

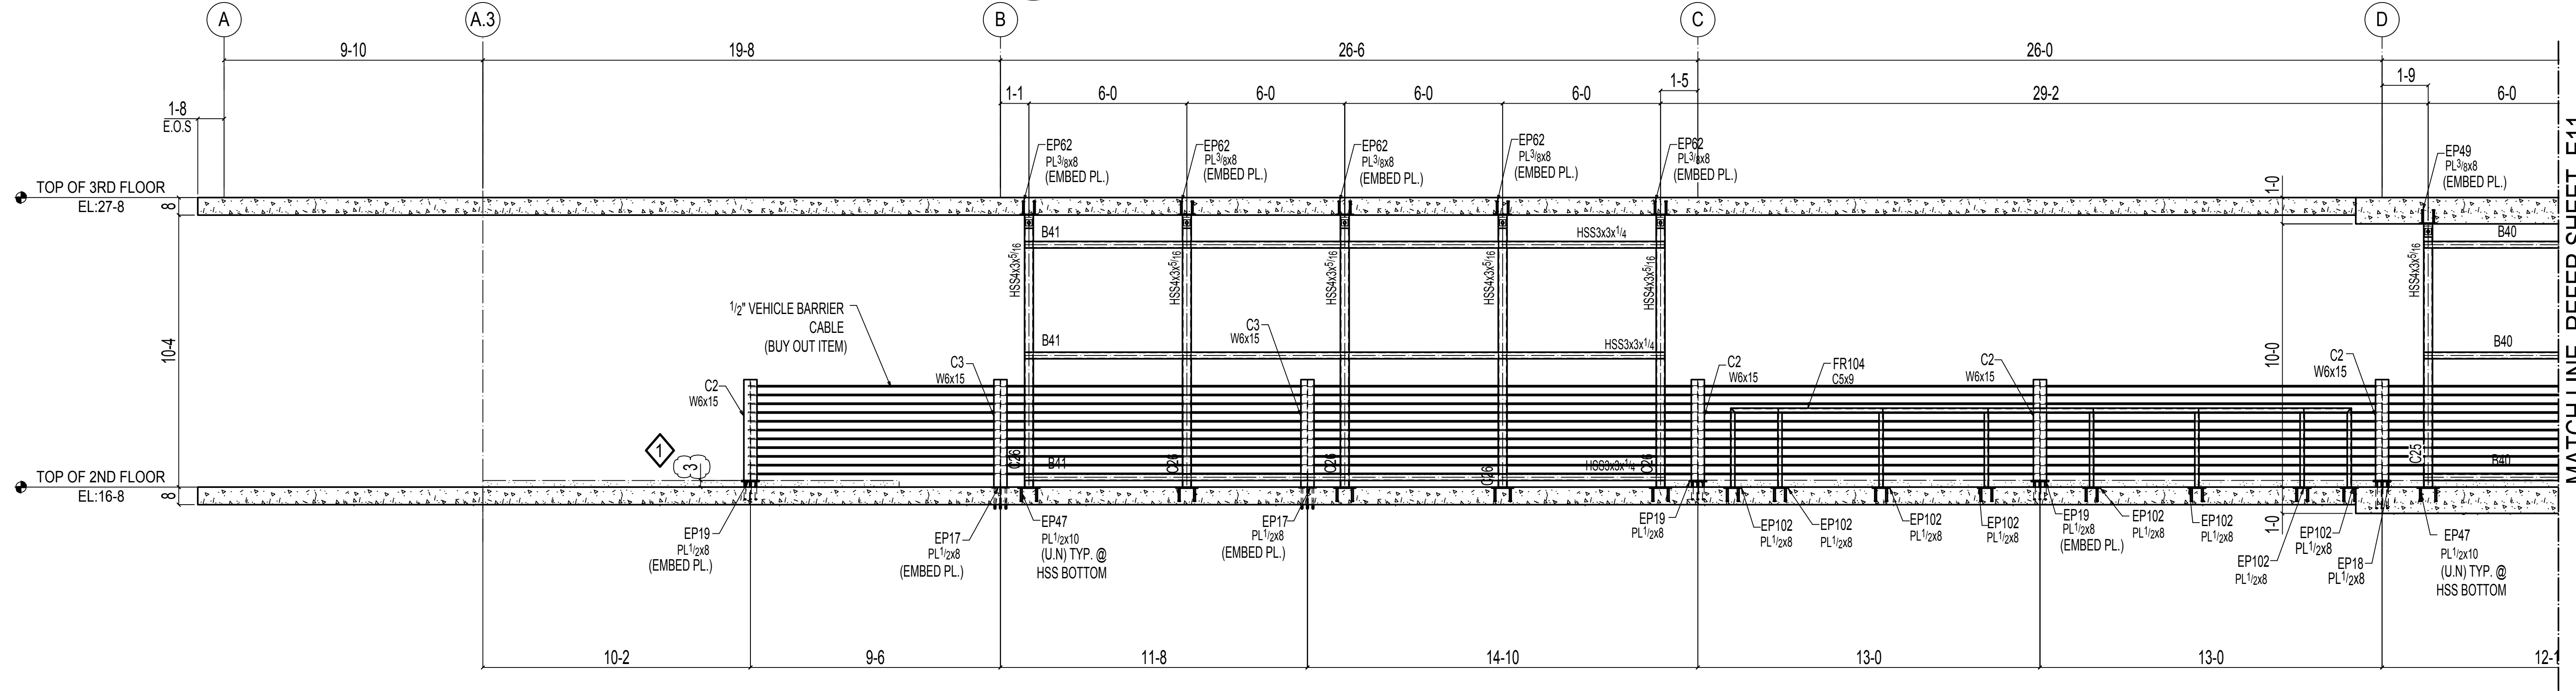

**C SECTION VIEW**  
E10

APPROVER VERIFY/FURNISH FOLLOWING ITEMS:  
 1 PLEASE CONFIRM CLOUDED SLAB DIMENSION AT SOME PLACES

PLOT DATE: 29 Sep 2018 TIME: 19:09:38

MATCH LINE REFER SHEET E9

MATCH LINE REFER SHEET E11