



B SECTION VIEW
E5 (REF:4/S4.501)

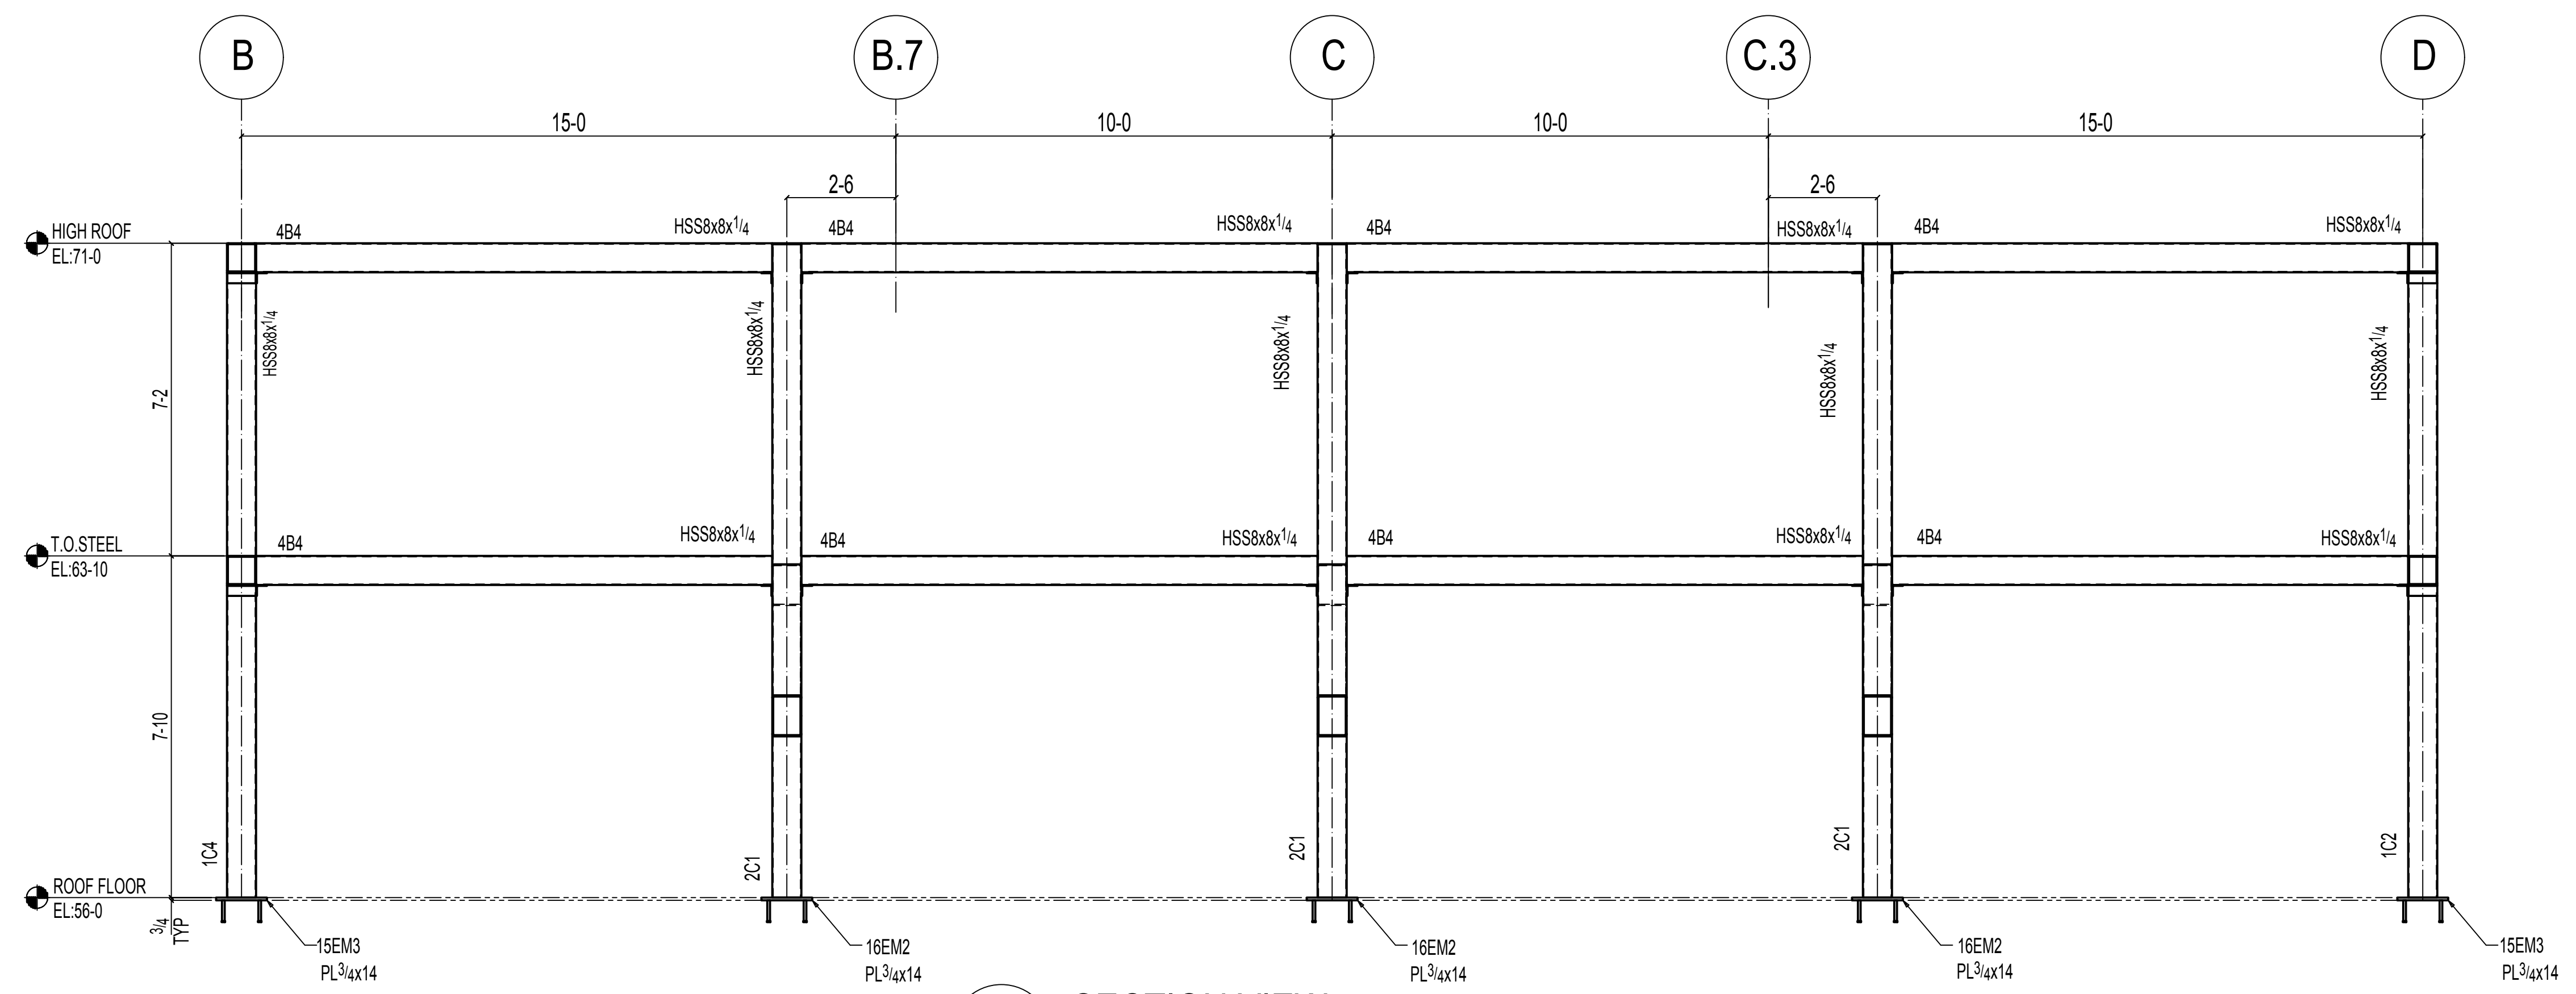

C SECTION VIEW
E5 (REF:3/S4.501)

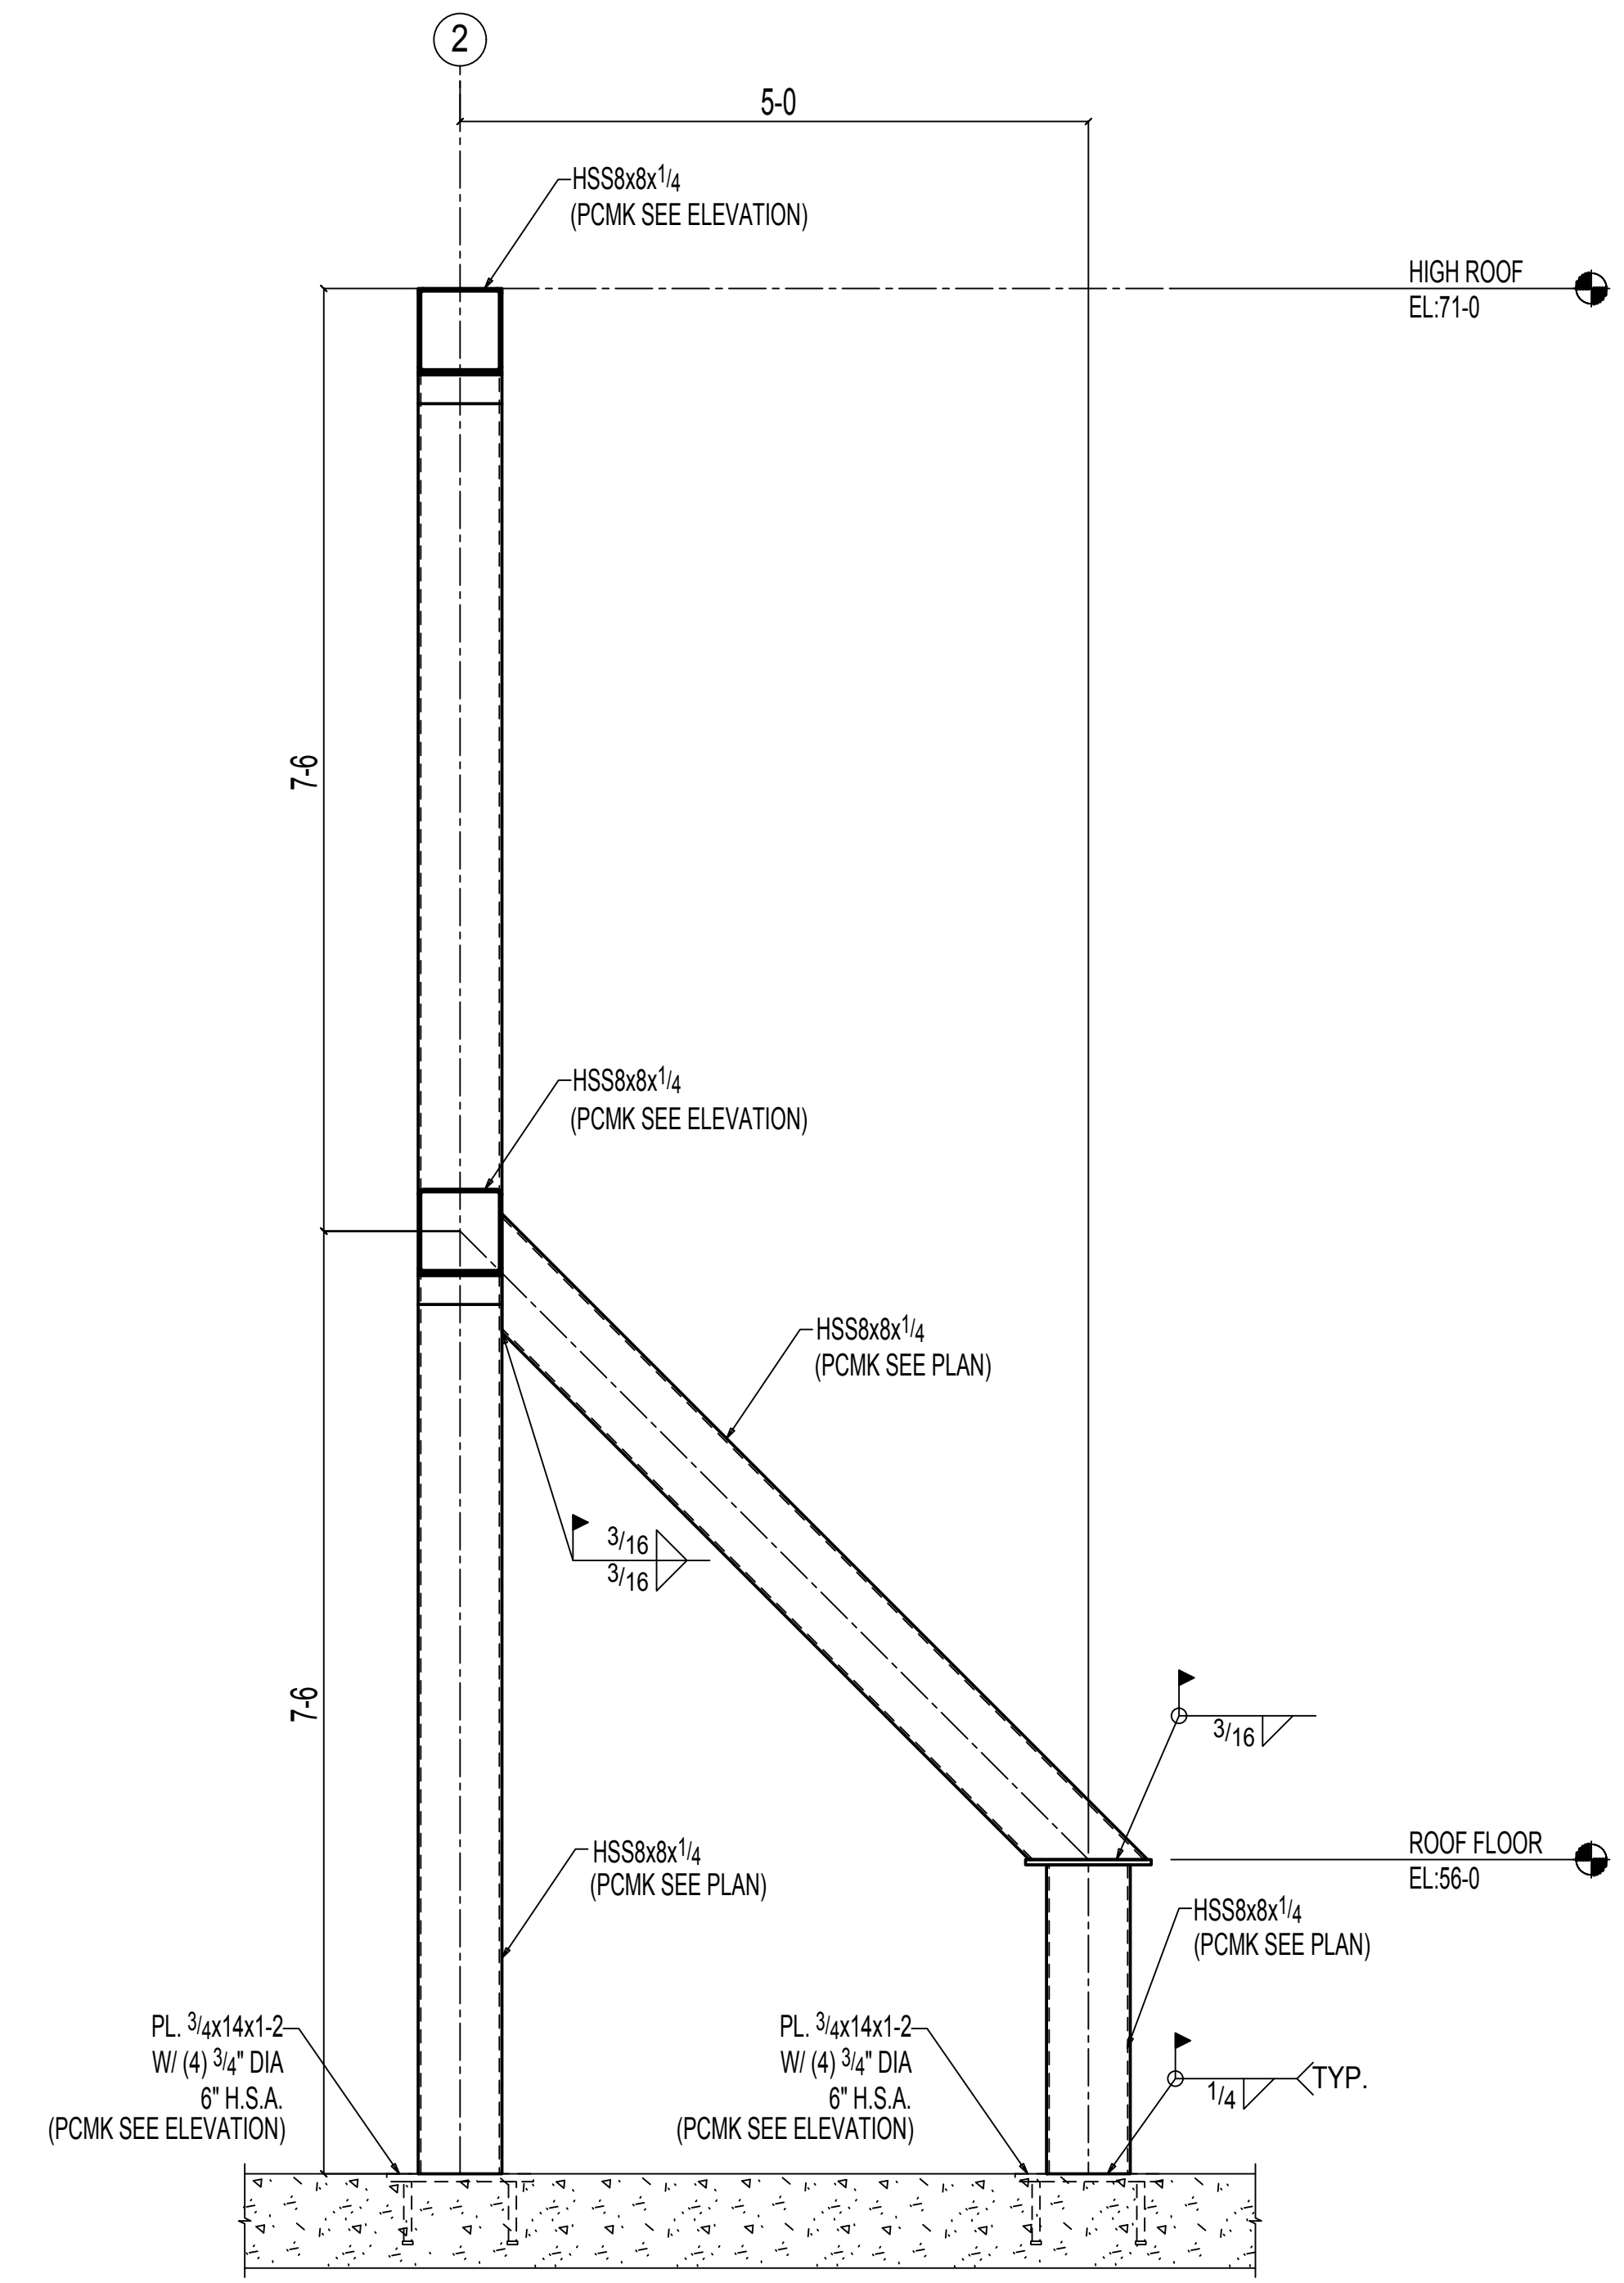

A SECTION VIEW
E2 (REF:2/S4.401)