
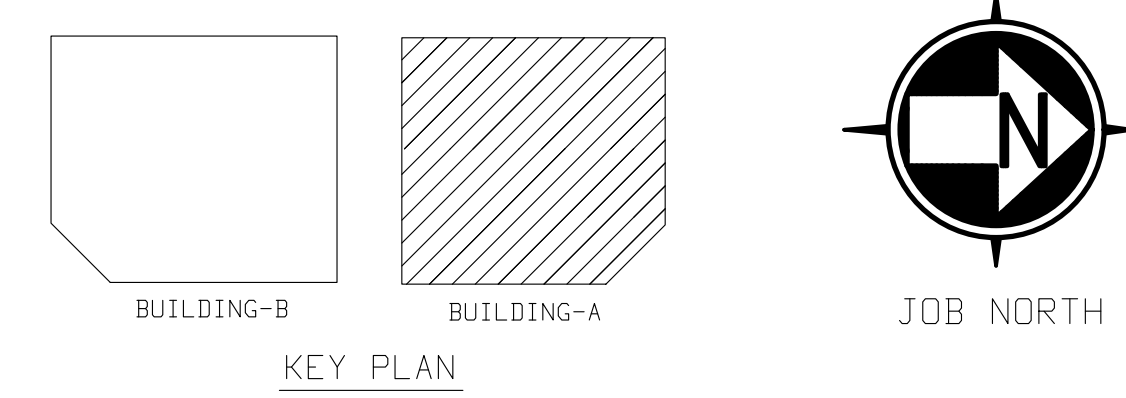


PLOT DATE: 08 May 2018 TIME: 18:55:45

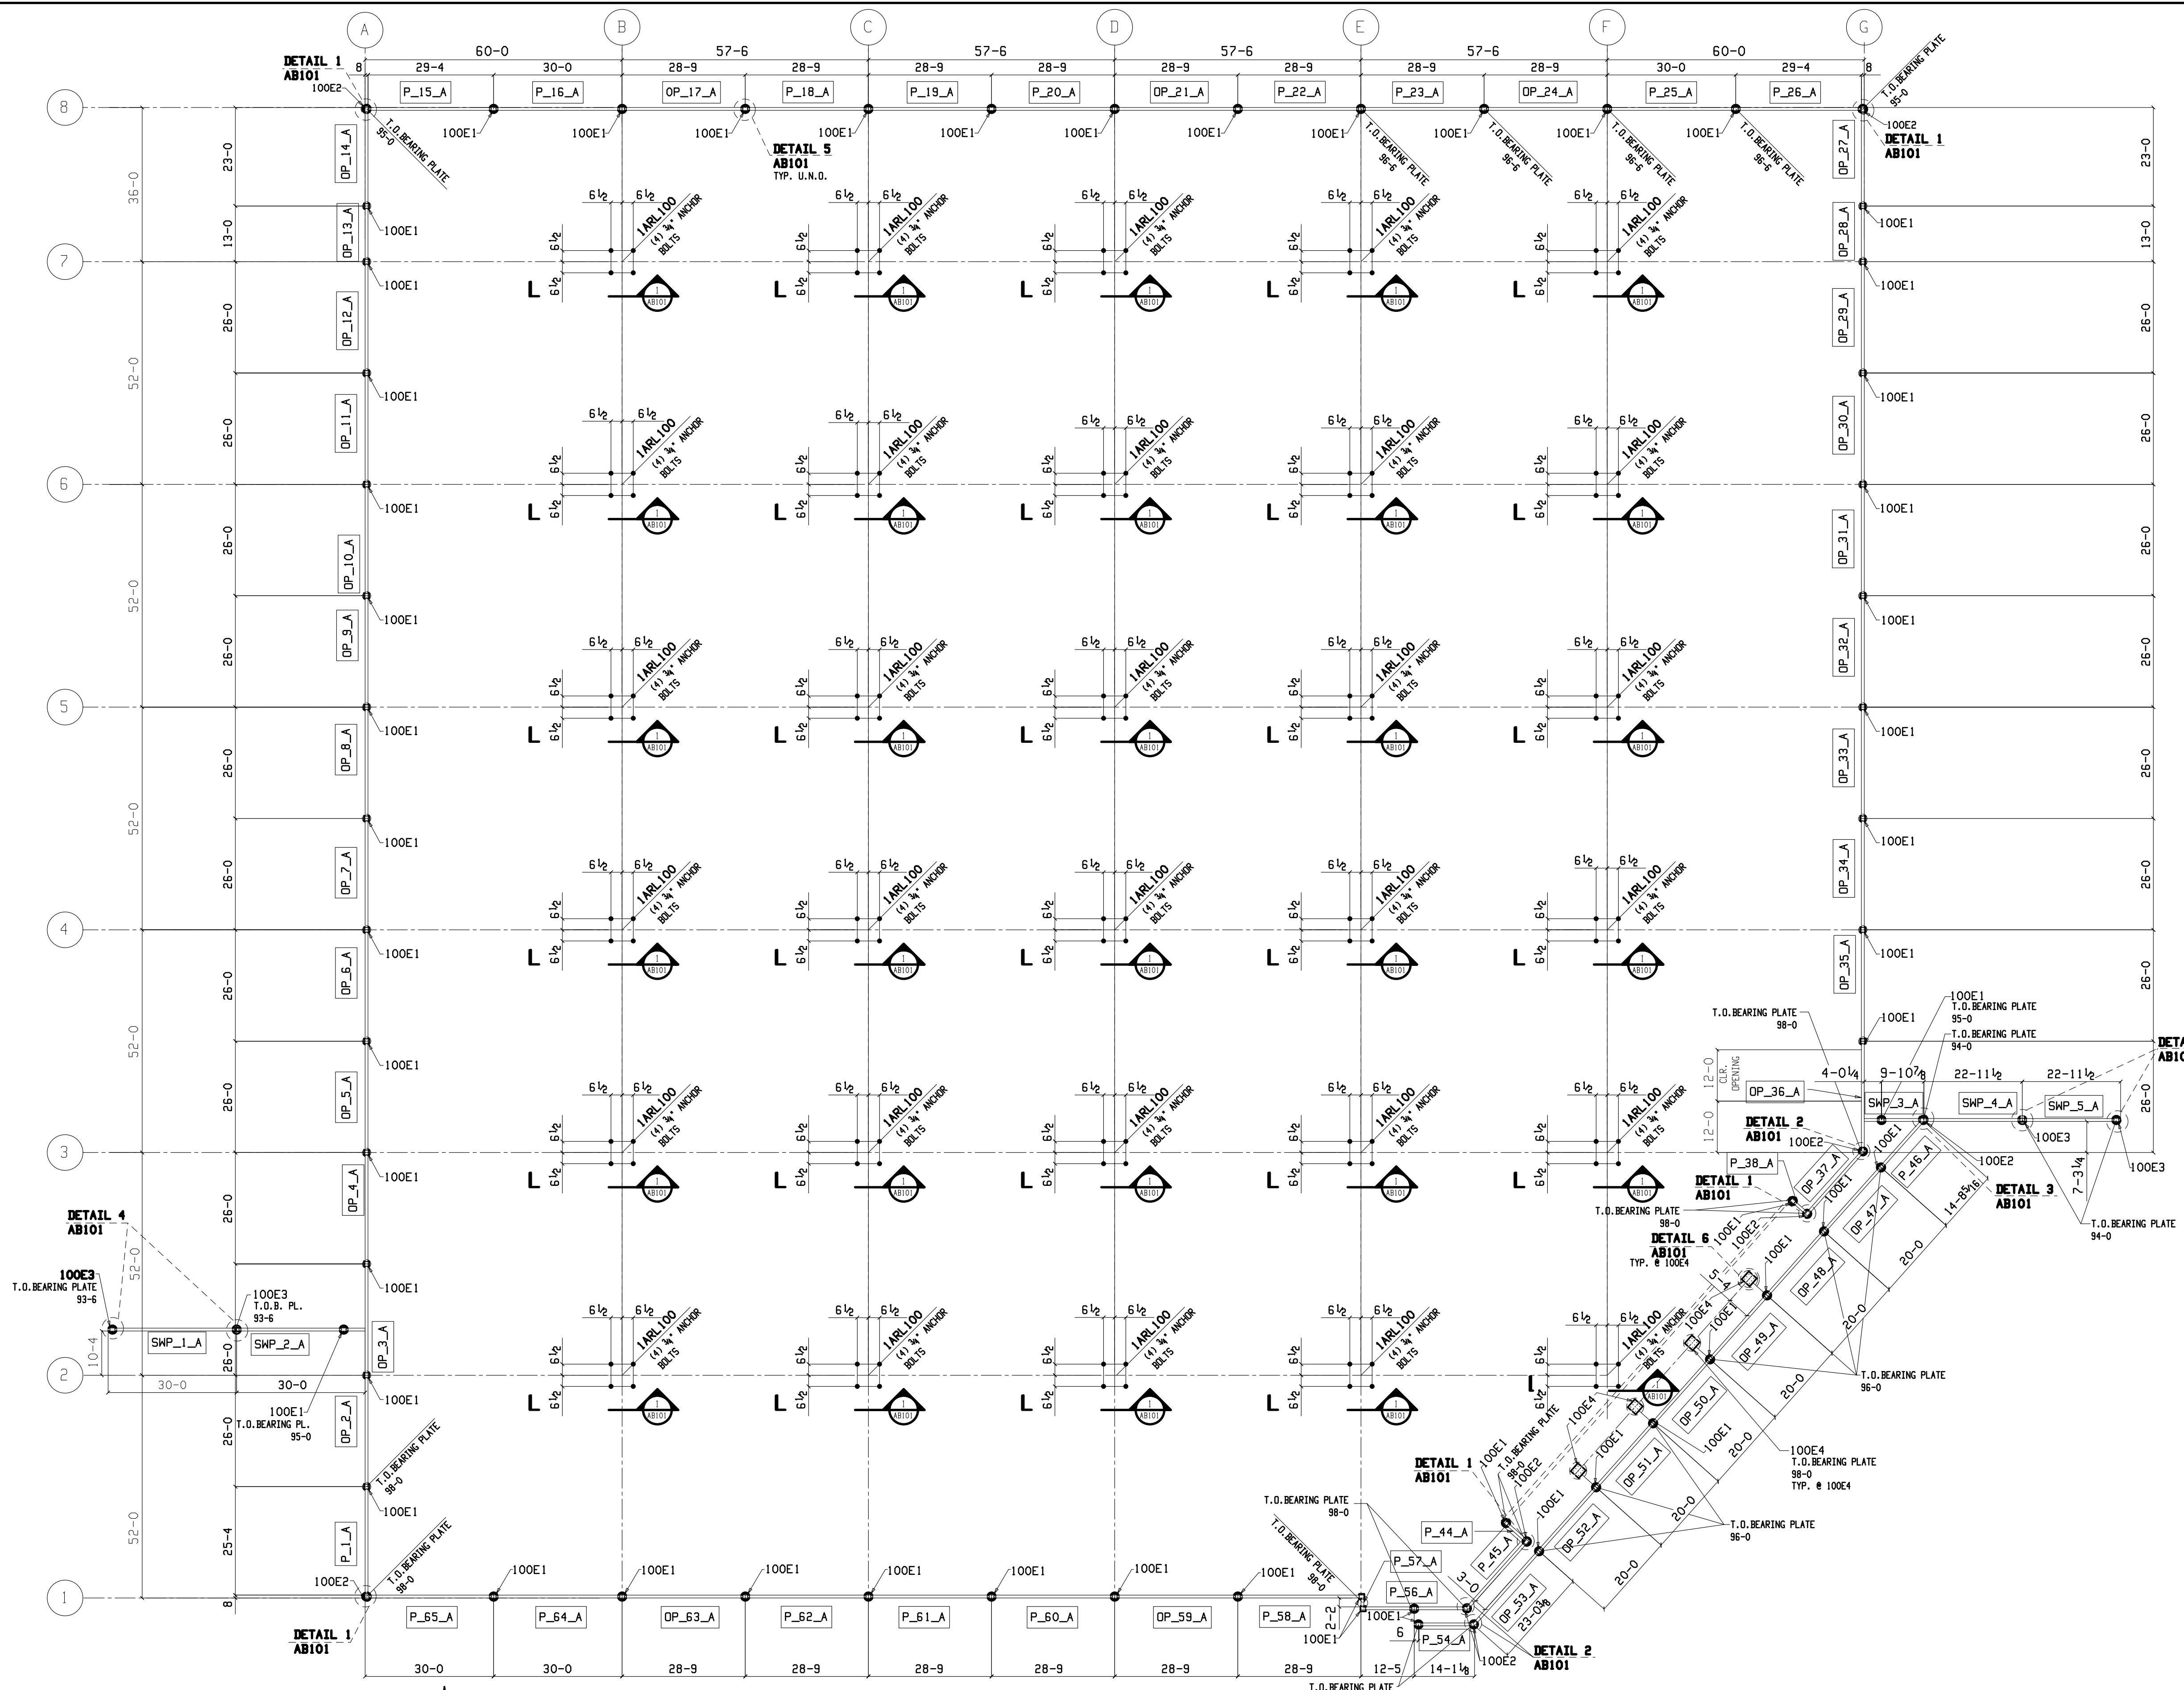

ANCHOR BOLT & EMBED PLAN # BUILDING-A

(REF DWG NO: S1.10)

ALL BOTTOM OF BASE PLATE ELEVATION ARE [EL:99-1 1/2] U.N.O
 T.O. BEARING PLATE ==> EL:98-0 ALONG GRID-1 (U.N.O)
 T.O. BEARING PLATE ==> EL:96-0 ALONG GRID-8 (U.N.O)
 T.O. BEARING PLATE ==> EL:95-0 ALONG GRID-A & G (U.N.O)

FOR FIELD USE

HILL COUNTRY STEEL is not responsible for corrections of minor misfits by reaming, chipping or cutting. Errors which can't be corrected by the foregoing means are to be reported immediately to HILL COUNTRY STEEL by the erector per AISC Manual of Steel Construction 13th .Ed.-Code of Standard Practice 16.3-Sect.7.14

