


DETAIL-1
ME110
REF: 1/A2.01

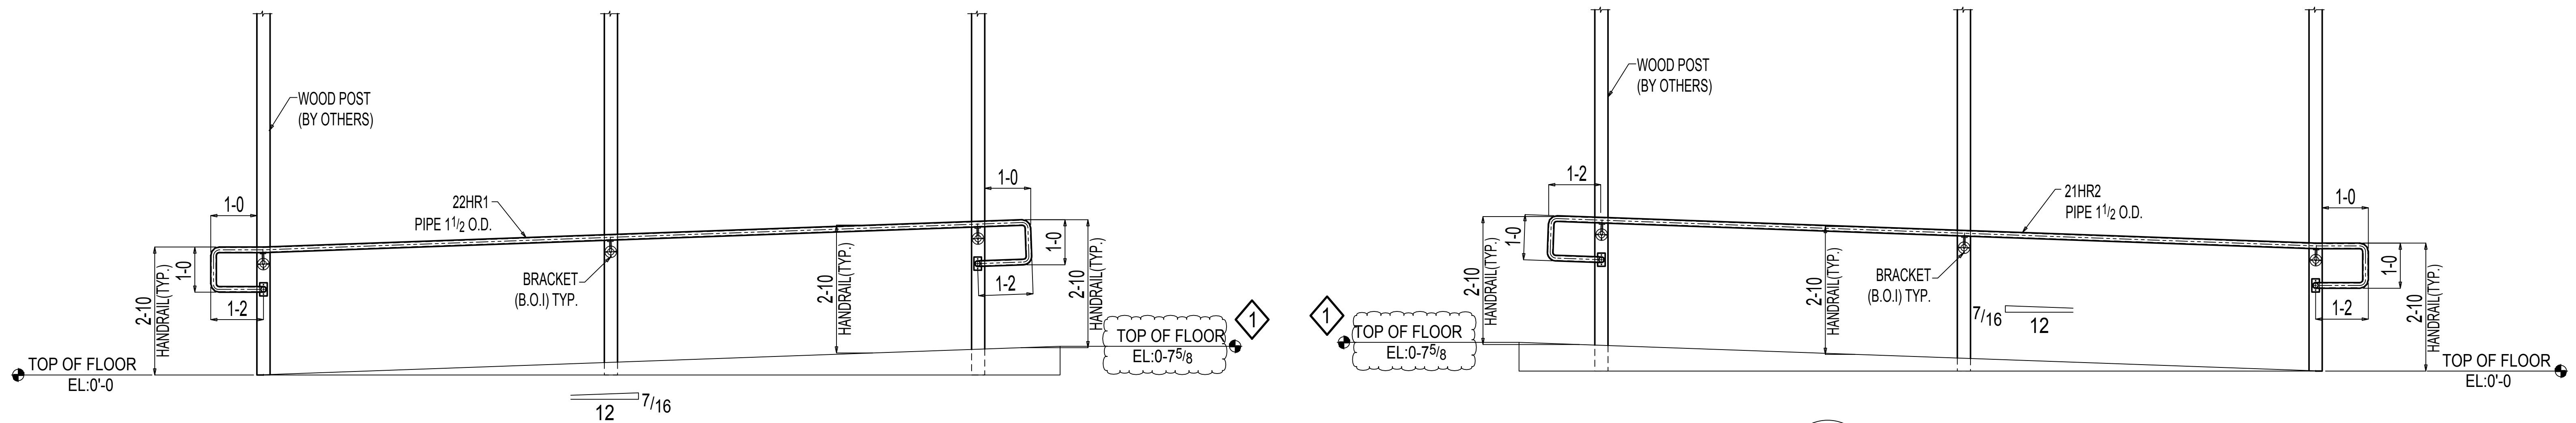

B SECTION VIEW
ME110

A SECTION VIEW
ME110

- G.C TO CO-ORDINATE FOLLOWING ITEMS
- ① PLEASE CONFIRM THE MARKED RAMP LENGTH
 - ② PLEASE CONFIRM MARKED SLOPE OF RAMP
 - ③ PLEASE CONFIRM CLOUDED DIMENSIONS
 - ④ G.C TO CO-ORDINATE CONNECTION