
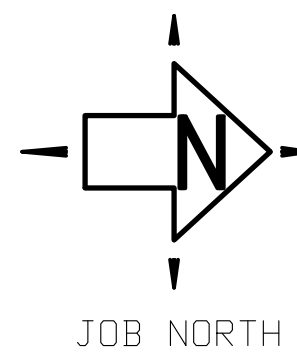
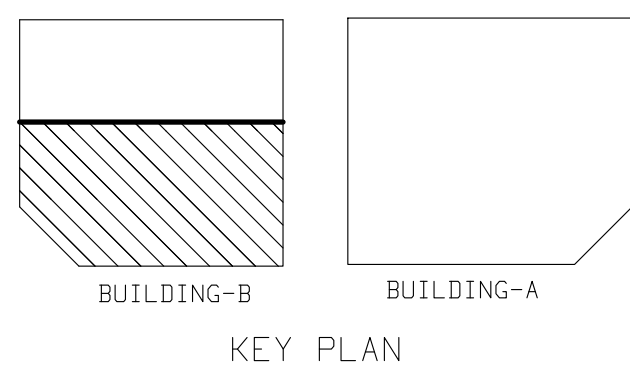


MATCH LINE WITH AB200

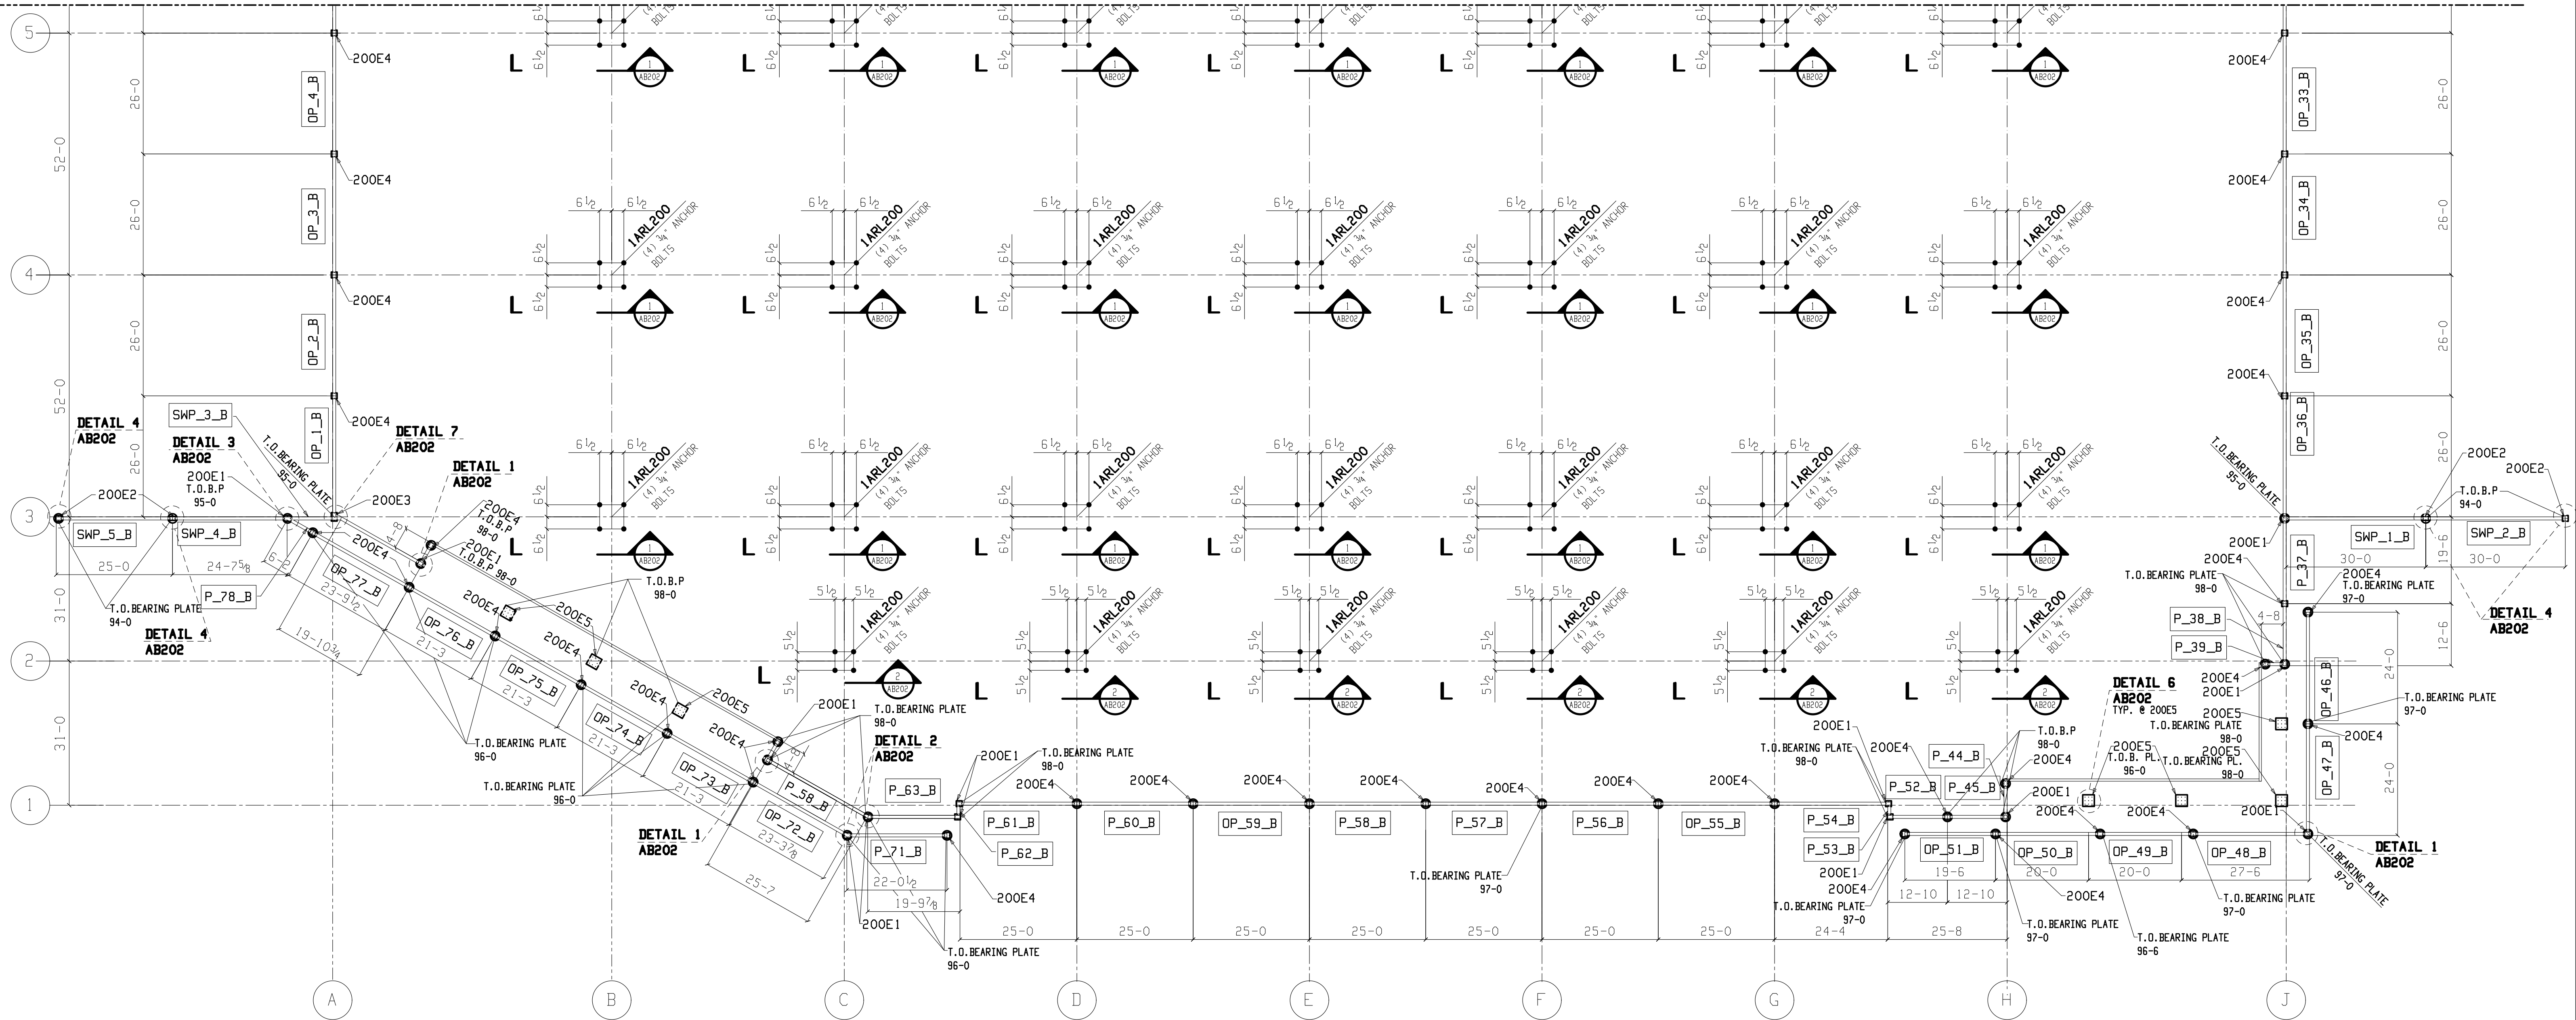

PARTIAL ANCHOR BOLT & EMBED PLAN#BUILDING-B

(REF DWG NO: S1.20)

ALL BOTTOM OF BASE PLATE ELEVATION ARE [EL:99-1 1/2] U.N.O
 T.O.BEARING PLATE==> EL:98-0 ALONG GRID-1 (U.N.O)
 T.O.BEARING PLATE==> EL:96-0 ALONG GRID-8 (U.N.O)
 T.O.BEARING PLATE==> EL:95-0 ALONG GRID-A & J (U.N.O)