

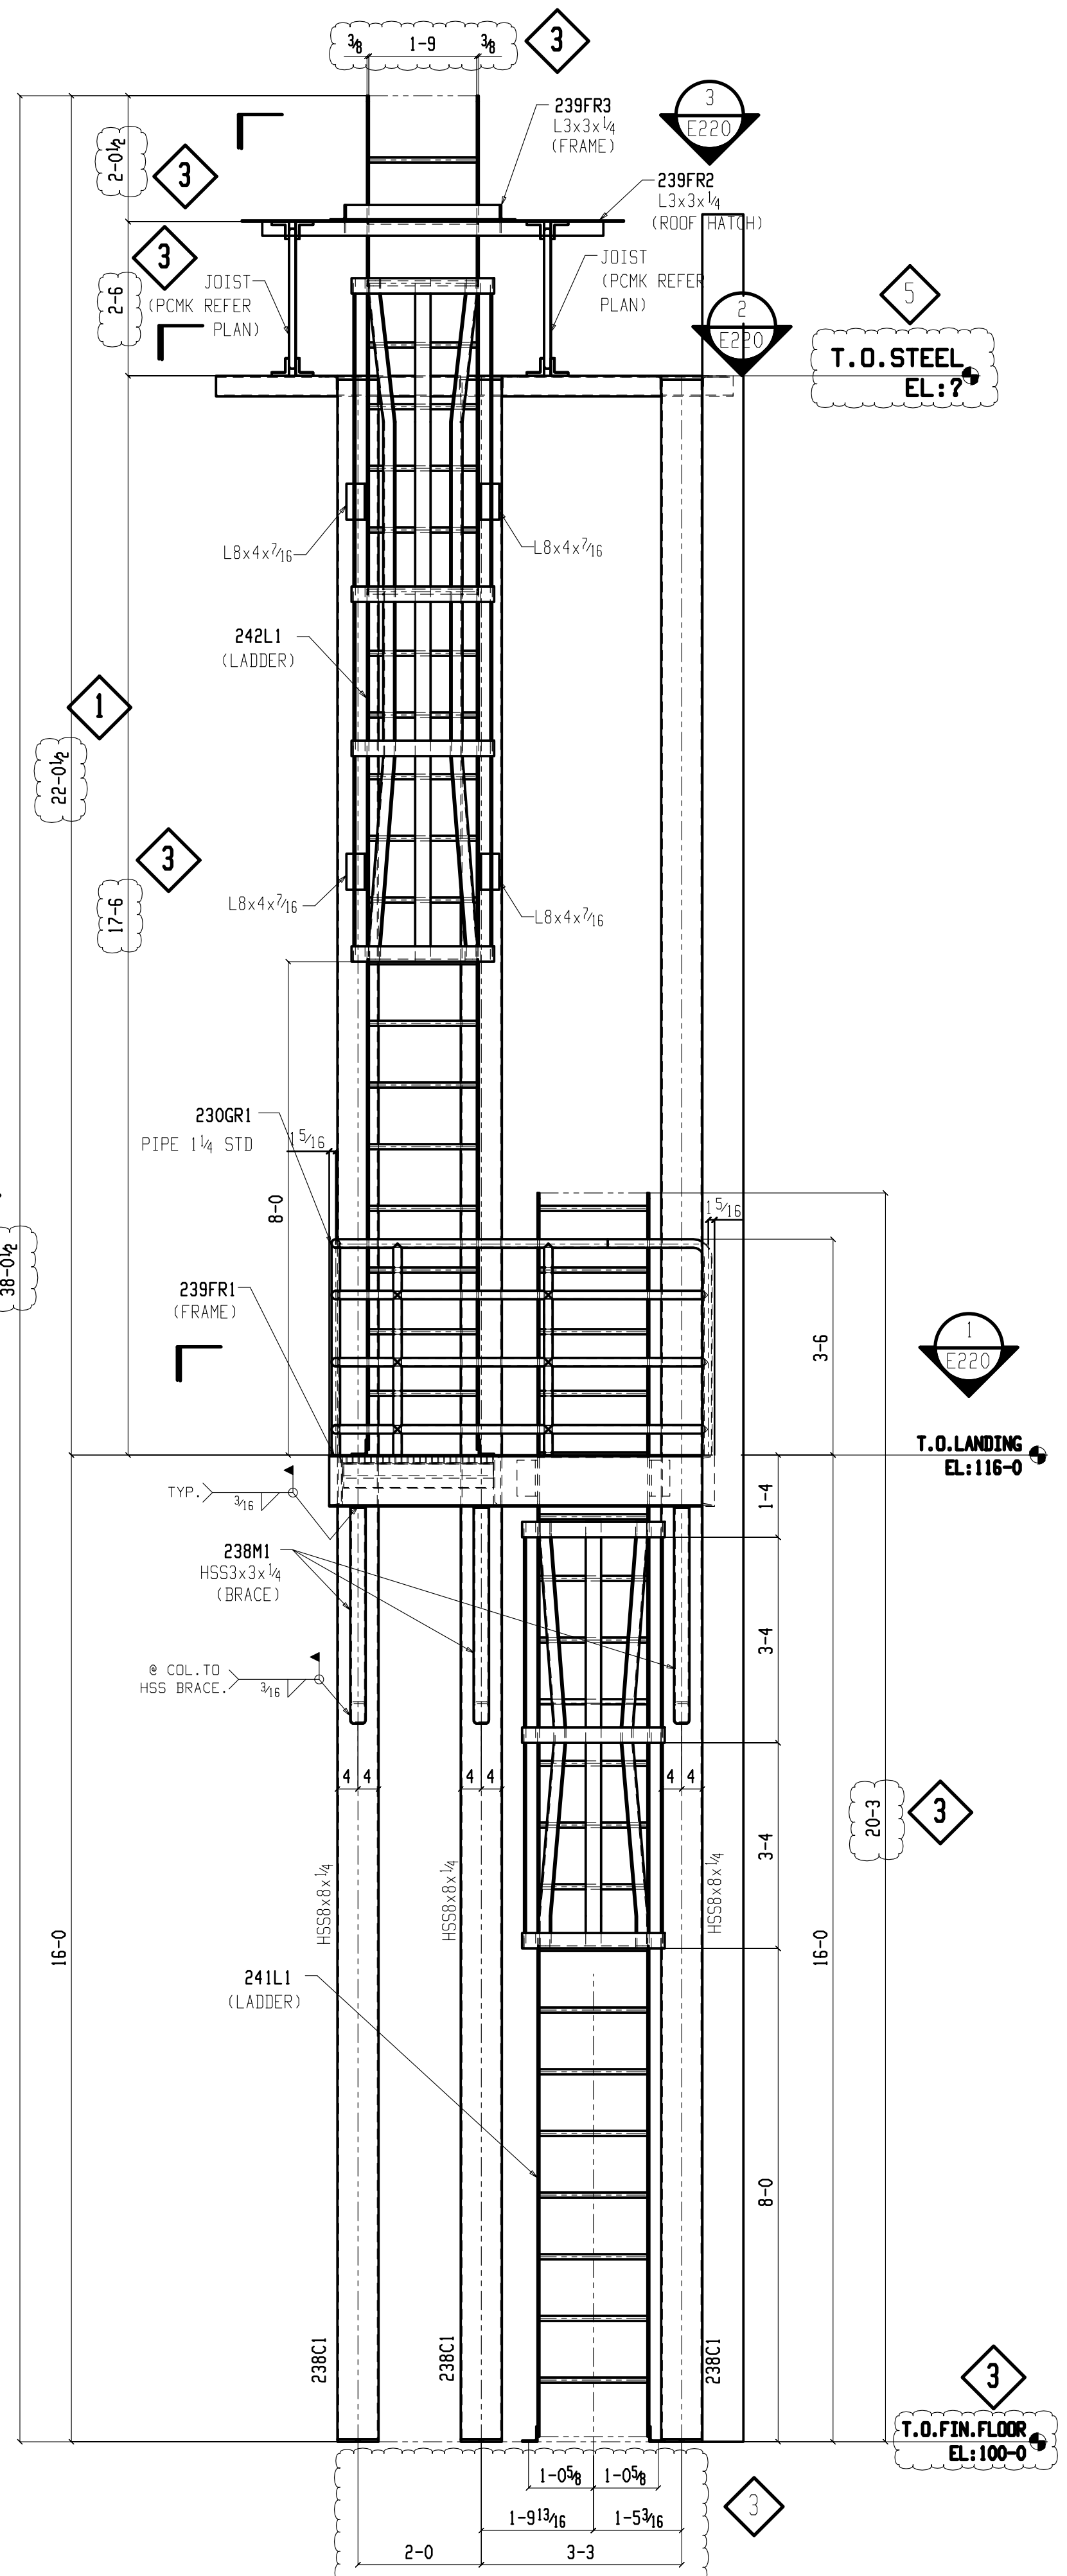


PLOT DATE: 29 May 2018 TIME: 00:06:37

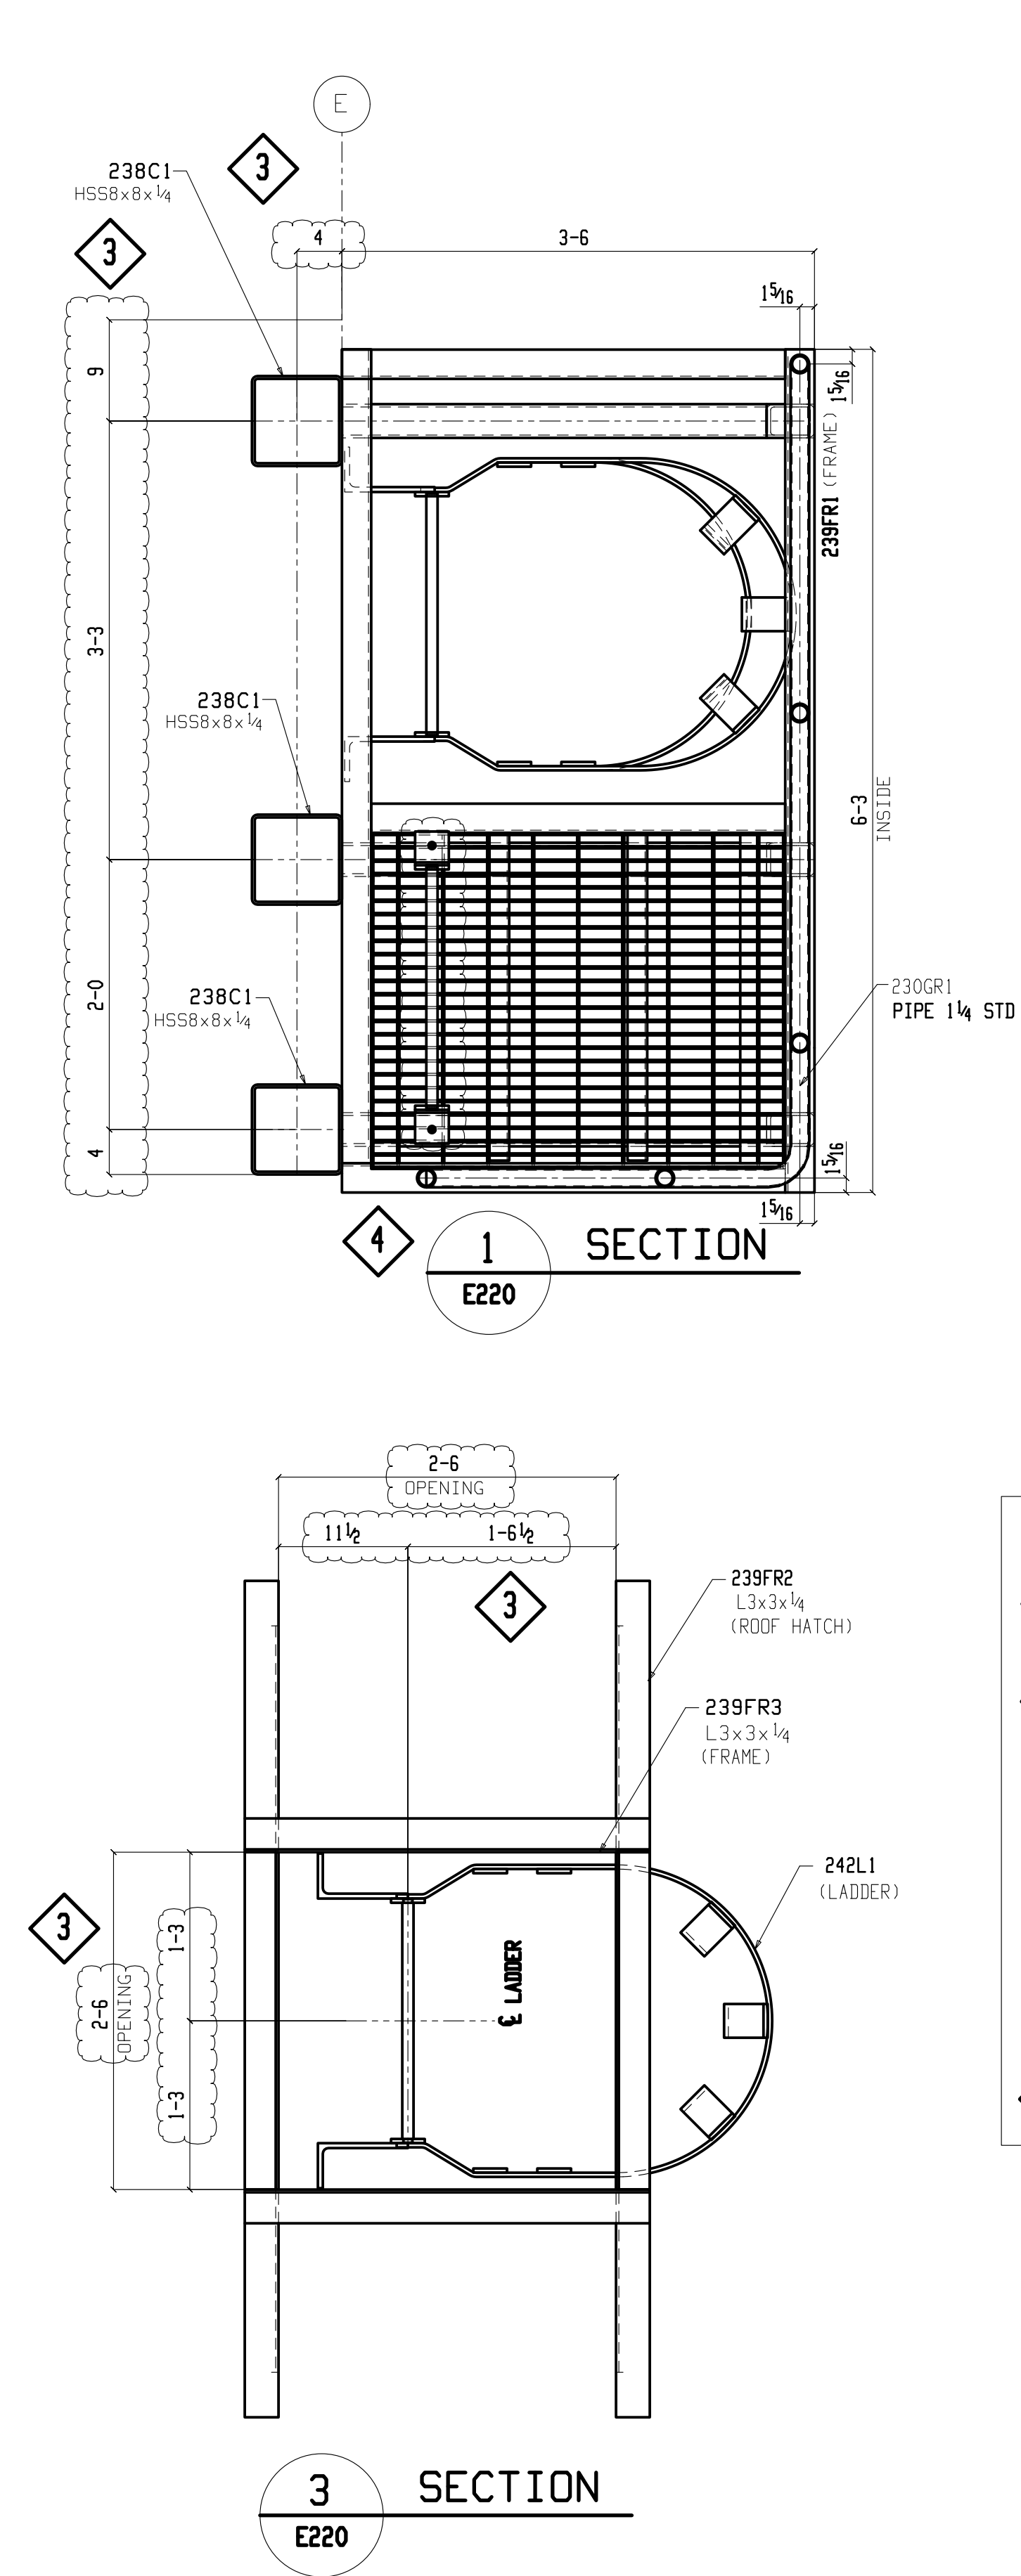

CAGE LADDER BUILDING #B
(REF DWG NO: 1/AB.03)

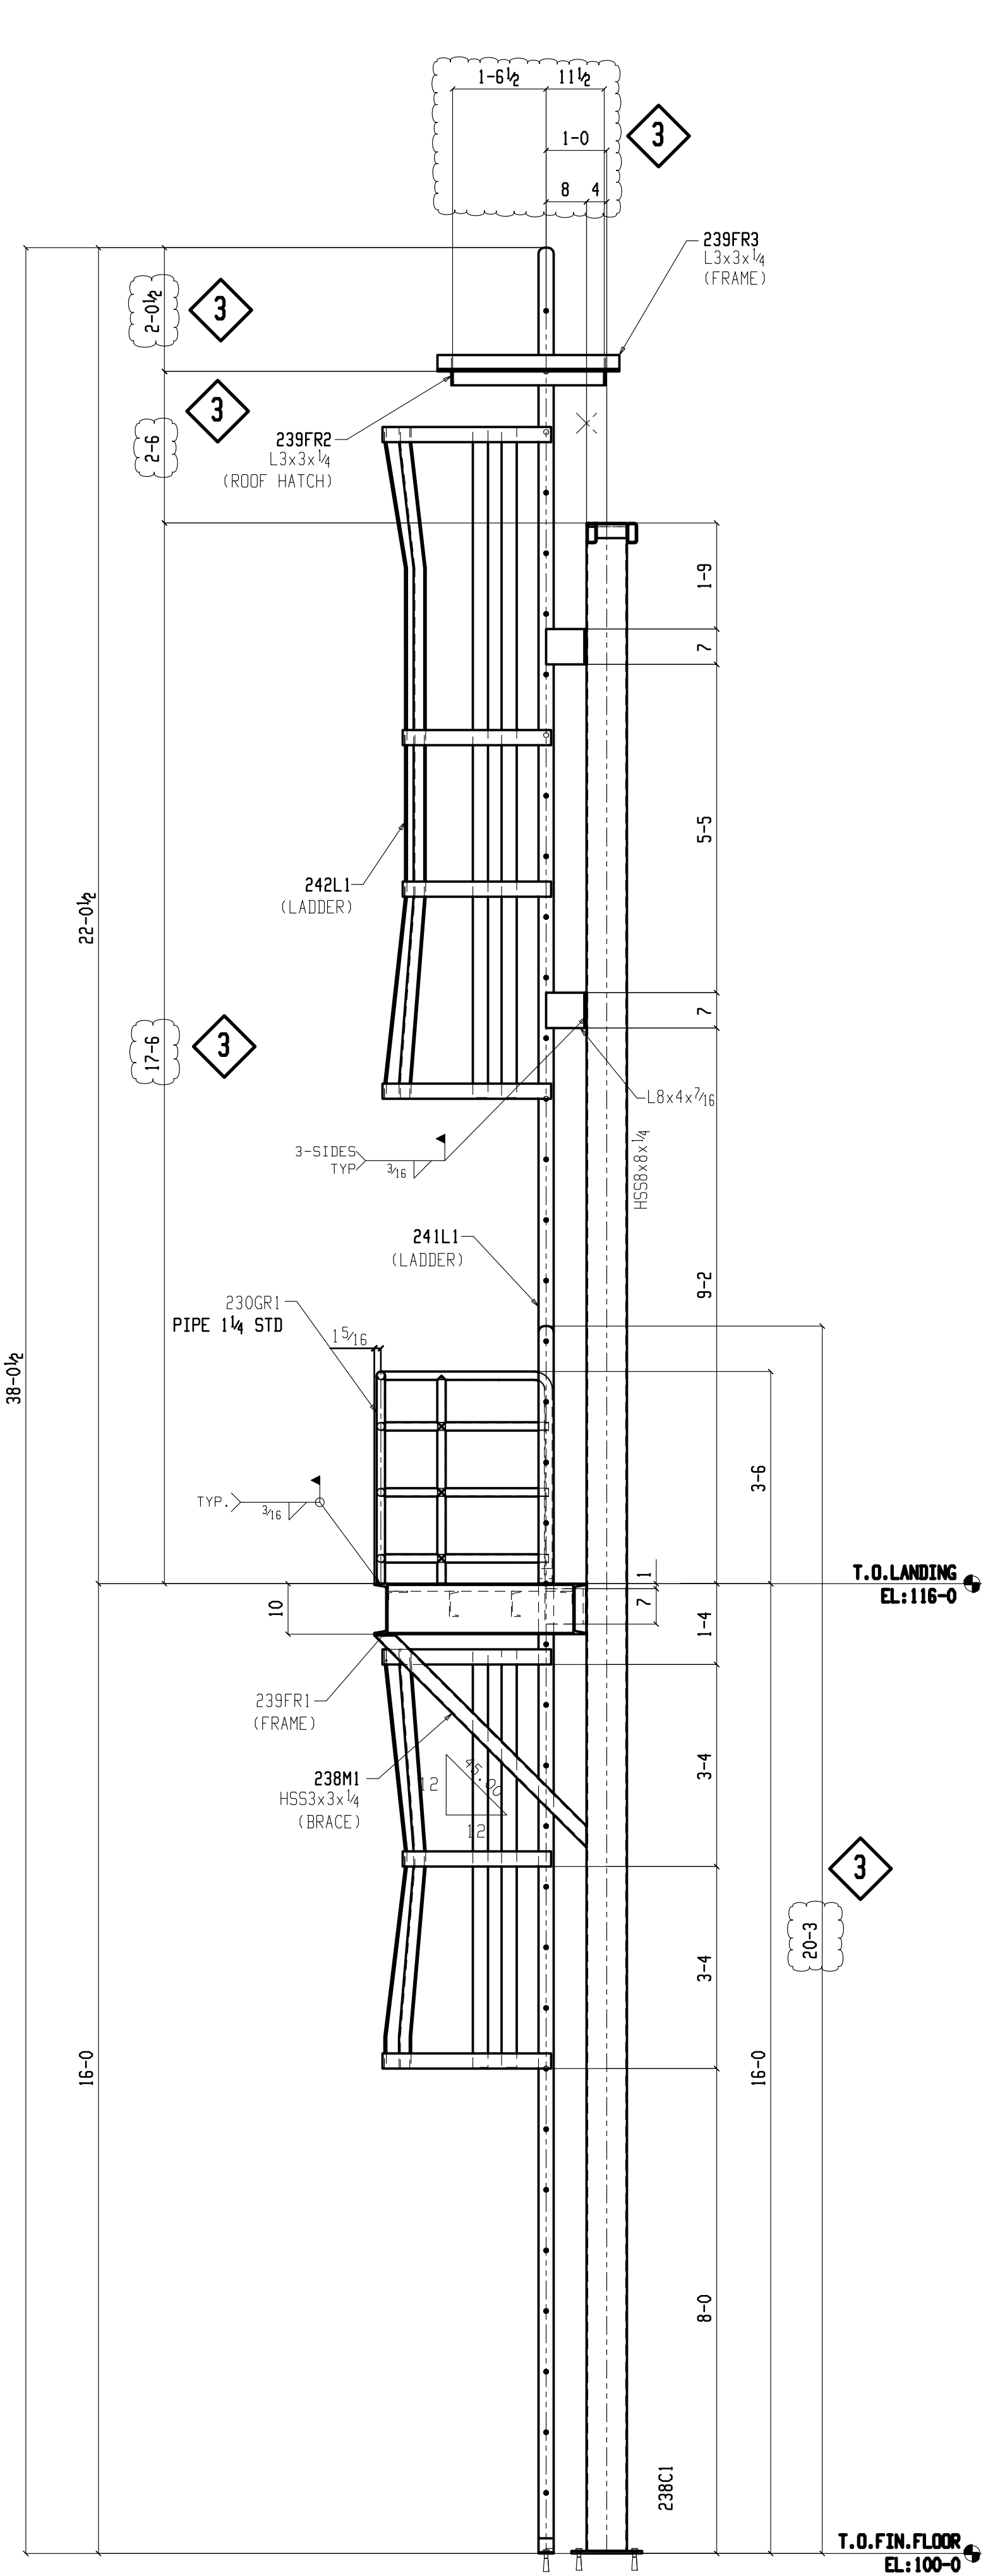

- APPROVER VERIFY/CONFIRM FOLLOWING ITEMS:**
- ① TO FIELD MEASURE DIMENSION
 - ② PLEASE CONFIRM OPENING DIMENSION FOR RTU.
 - ③ PLEASE CONFIRM CLOUDED DIMENSION
 - ④ PLEASE CONFIRM THE CONNECTION ARRANGEMENT THAT LADDER END DIRECTLY BOLTED WITH GRATING.
 - ⑤ PLEASE FURNISH ELEVATIONS